


We want your views on the latest design

This plan shows the proposed changes to take place on Whitworth Street/Fairfield Street/London Road

- Construction of new footways and traffic islands
- New controlled pedestrian crossings
- New uncontrolled crossing points
- New segregated cycleways on Whitworth Street, Fairfield Street and London Road
- Reduced parking bays

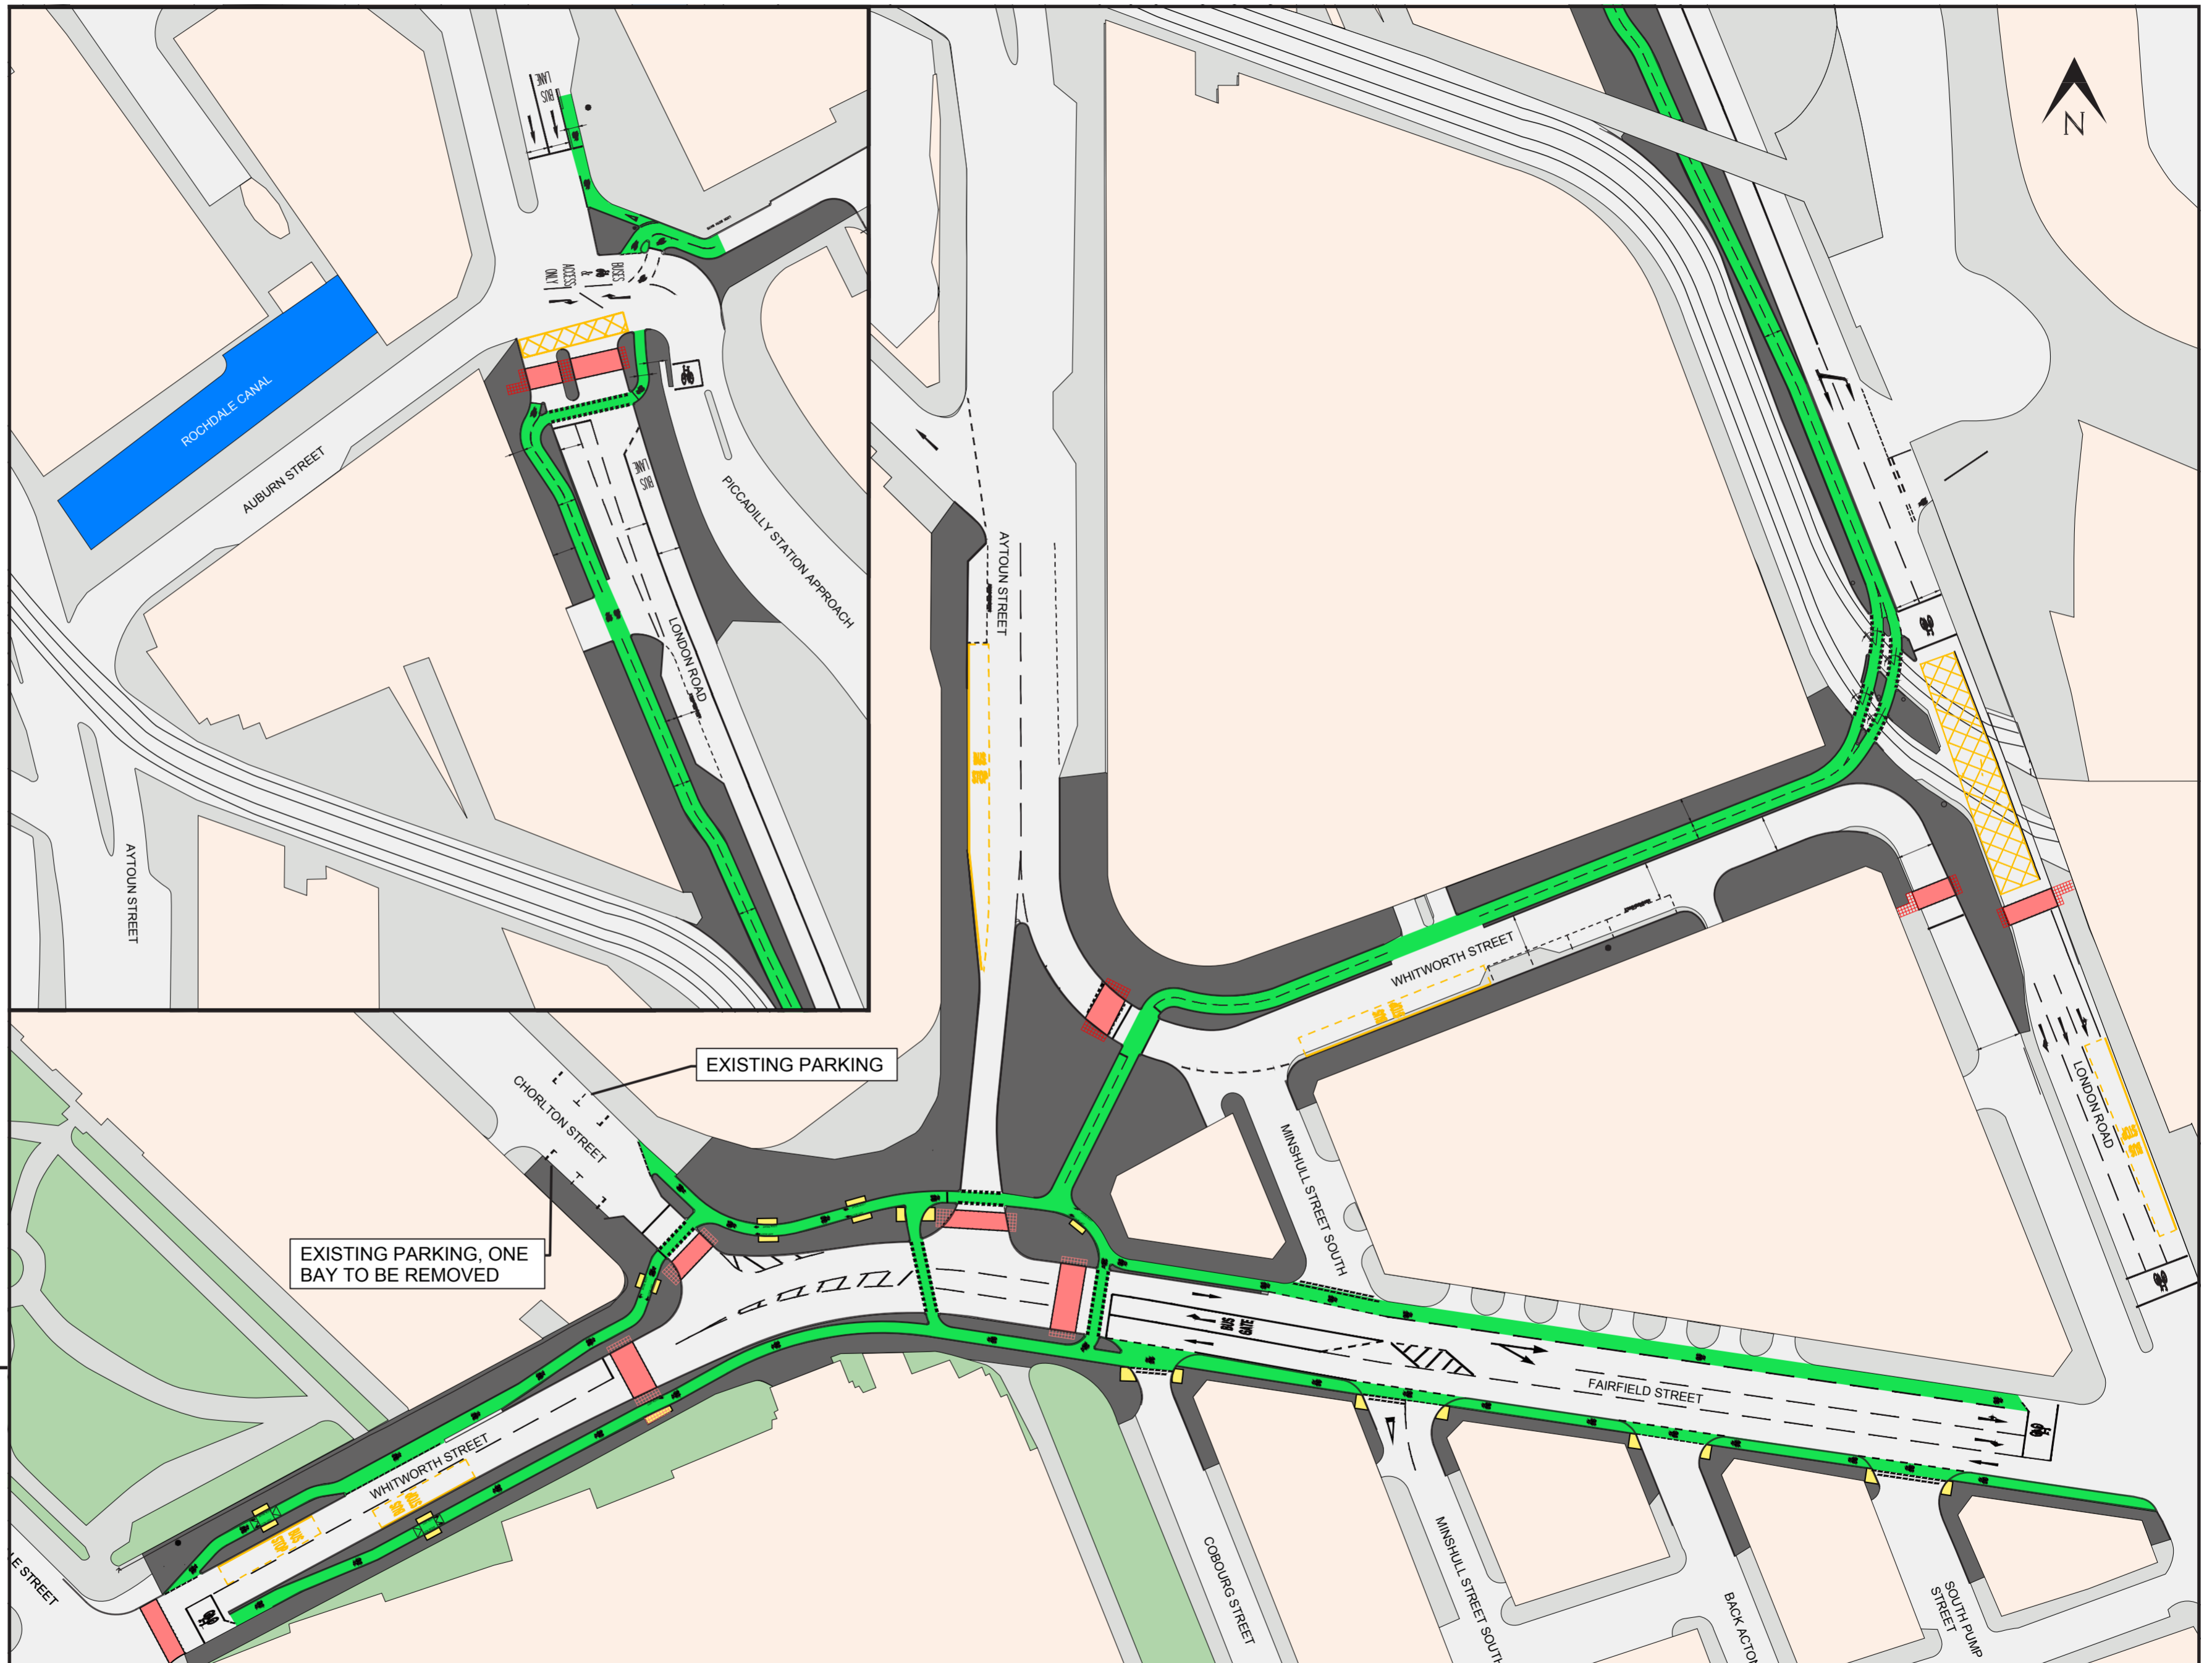

KEY

- Proposed footway
- Proposed uncontrolled crossing
- Proposed controlled crossing
- Proposed cycleway

We want your views on the latest design

These plans show the proposed changes to take place on Chester Road/Bridgewater Way/Deansgate/Whitworth Street West in the City Centre

- Construction of new footways and traffic islands
- New controlled pedestrian crossings
- New uncontrolled crossing points
- New segregated cycleway (type TBC)
- Upgraded signalised junction at Deansgate/ Liverpool Road/Great Bridgewater Street junction with pedestrian and cycle facilities

