



Legend:
MARKET LOCATIONS

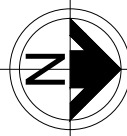

Construction	Construction Issue	24/10/18
Rev	Description	Date
Capital Programmes & Procurement Corporate Core Directorate Manchester City Council PO Box 532 Town Hall Manchester M60 2JA		
PROPERTY / JOB TITLE MANCHESTER CHRISTMAS MARKETS 2018 CONSTRUCTION ISSUE		
UPRN		
DRAWING TITLE LOCATION PLAN - ALL MARKETS		
JOB NO. OT/44091/1	DRAWING NO. OT440911-MCC-001	
DATE SEPTEMBER 2018	REVISION	
SCALE 1:1250@A1	DRAWN BY: JK	CHECKED BY: JK
APPROVED BY:		
 MANCHESTER CITY COUNCIL		

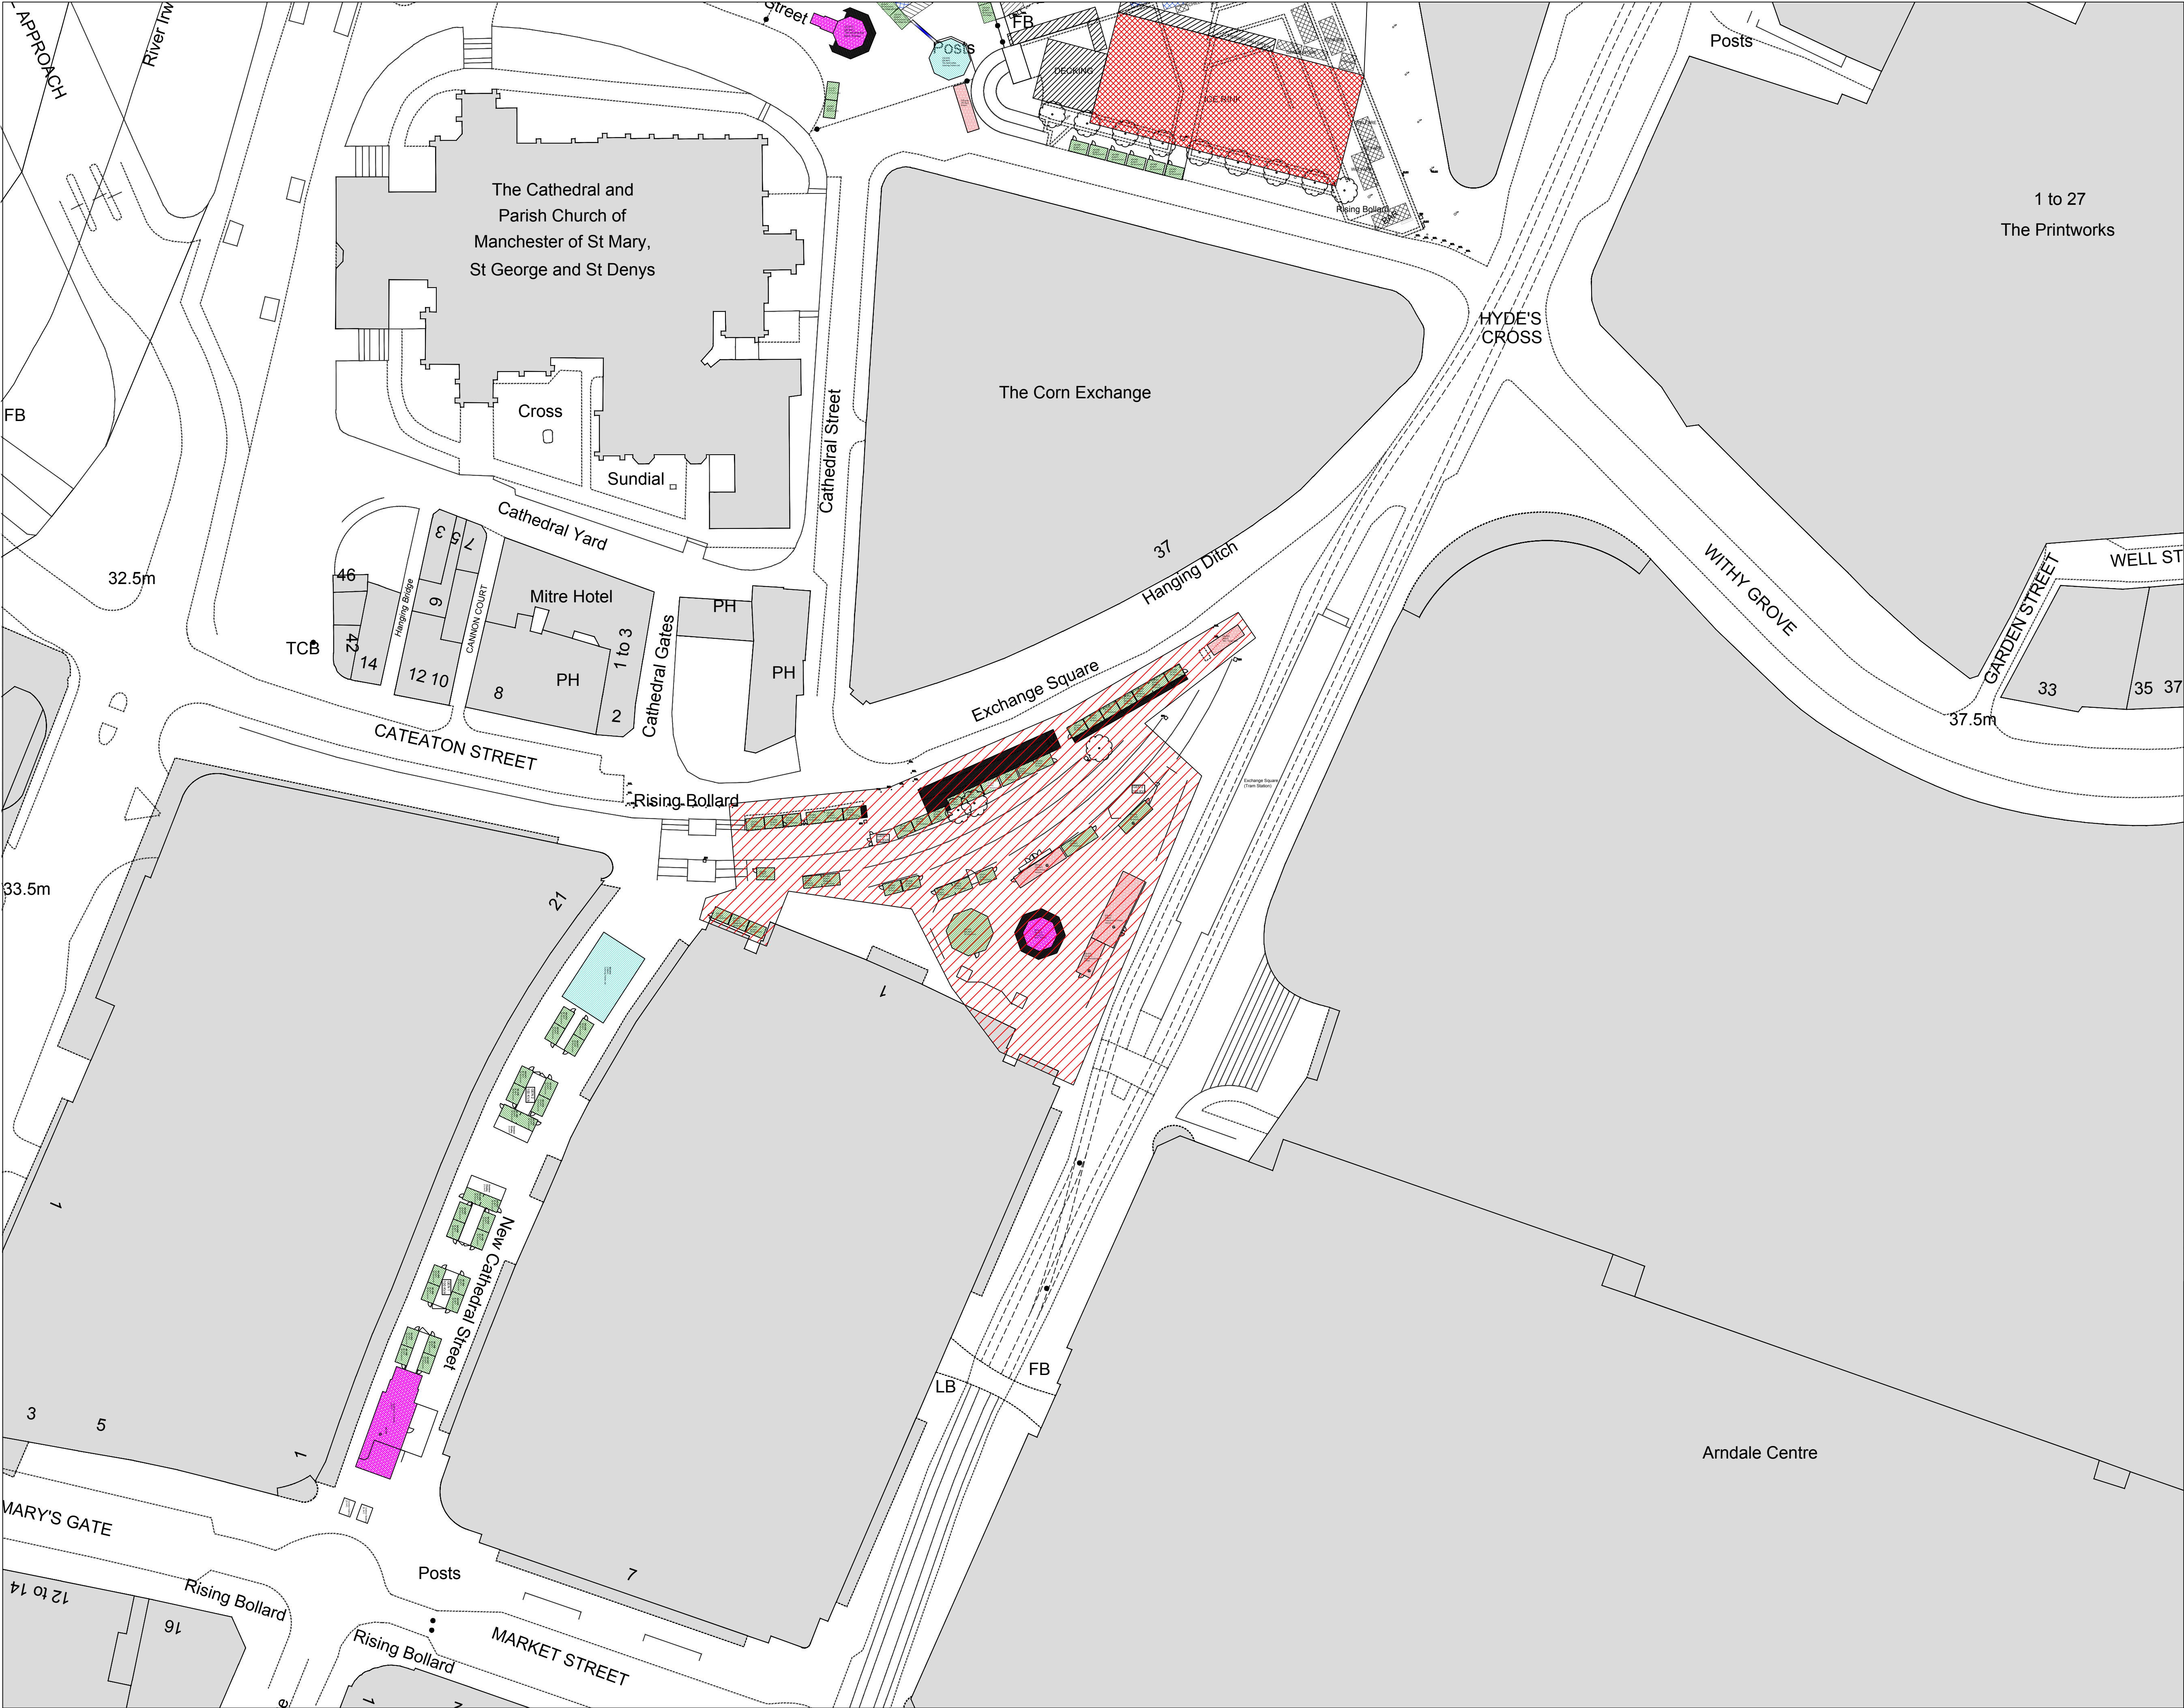


Legend:

MARKET LOCATIONS

N

Construction	Construction Issue	24/10/18
Rev	Description	Date
Capital Programmes & Procurement Corporate Core Directorate Manchester City Council PO Box 532 Town Hall Manchester M60 2LA		
PROPERTY / JOB TITLE MANCHESTER CHRISTMAS MARKETS 2018 CONSTRUCTION ISSUE		
UPRN		
DRAWING TITLE LOCATION PLAN EXCHANGE SQUARE		
JOB NO. OT/44091/1	DRAWING NO. OT440911-MCC-002	
DATE SEPTEMBER 2018	REVISION	
SCALE 1:500@A1	DRAWN BY: JK	CHECKED BY: JK
APPROVED BY:		
MANCHESTER CITY COUNCIL		

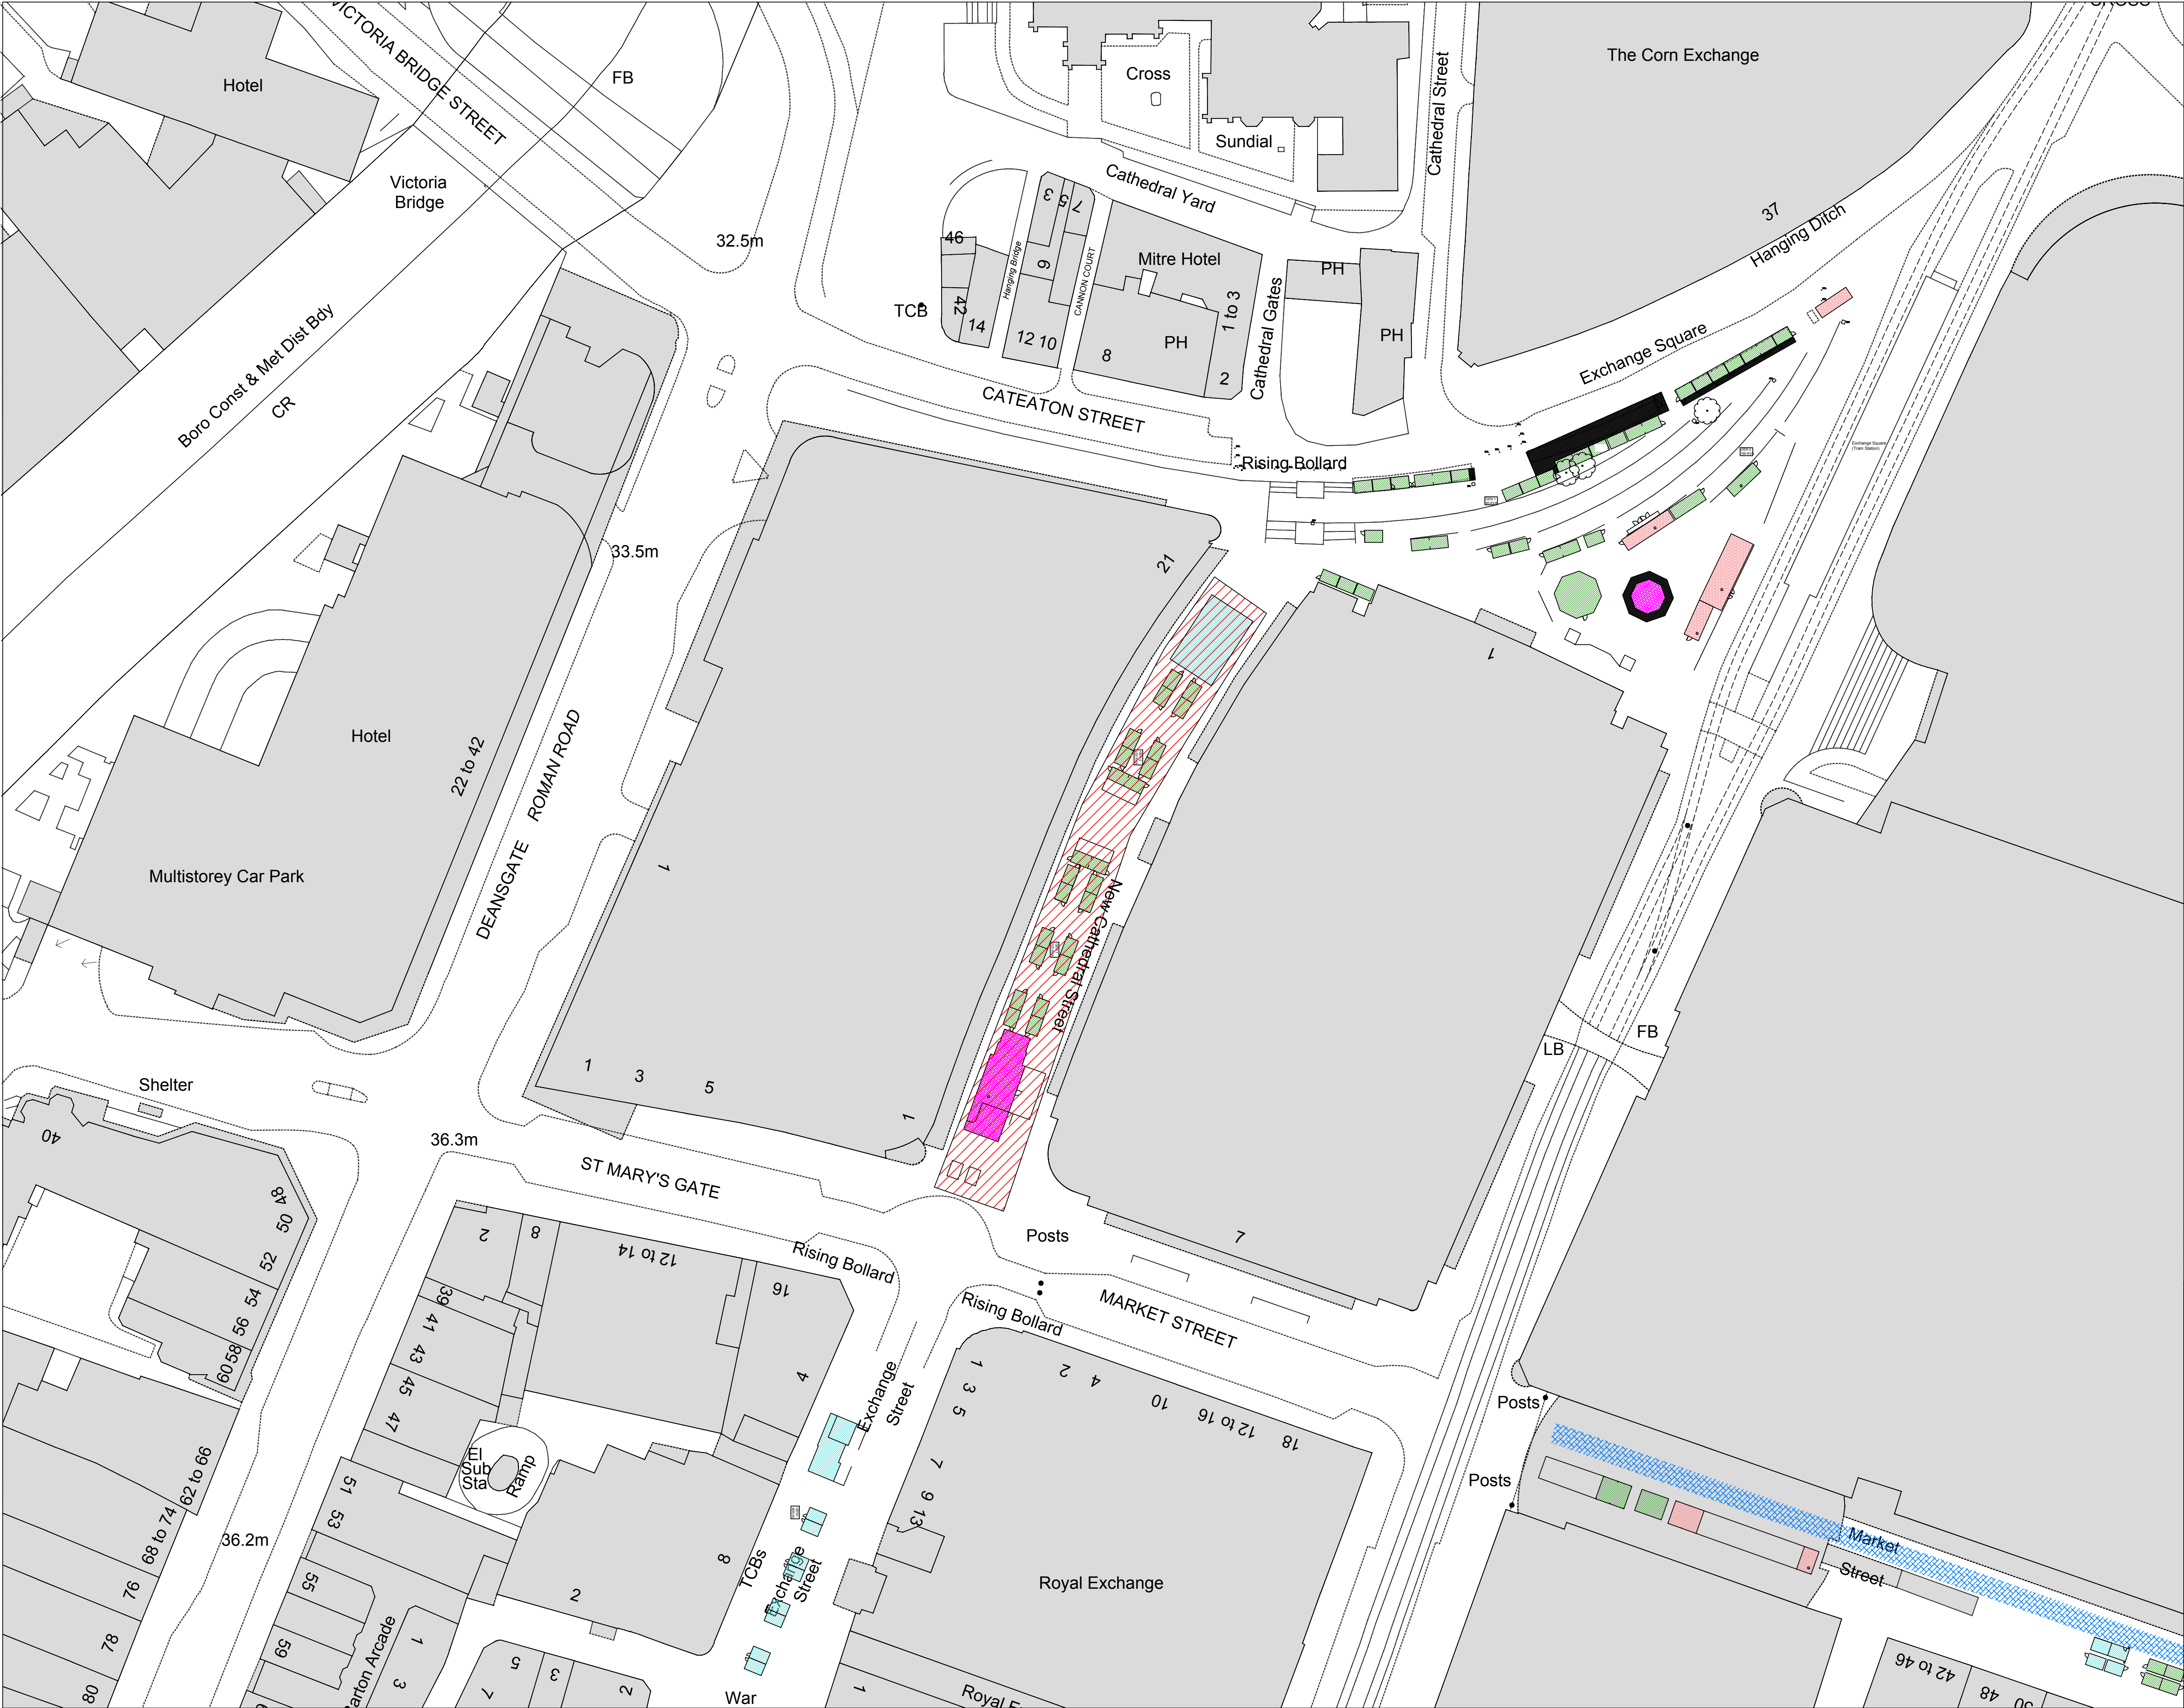

Legend:

MARKET LOCATIONS

N

Construction		Construction Issue	24/10/18
Rev	Description		Date

**Capital Programmes & Procurement
Corporate Core Directorate**

Manchester City Council
PO Box 532 Town Hall
Manchester
M60 2LA

PROPERTY / JOB TITLE

MANCHESTER CHRISTMAS MARKETS 2018
CONSTRUCTION ISSUE

UPRN

DRAWING TITLE

LOCATION PLAN
NEW CATHEDRAL STREET

JOB NO. OT/44091/1	DRAWING NO. OT440911-MCC-003
DATE SEPTEMBER 2018	REVISION

SCALE 1:500@A1	DRAWN BY: JK	CHECKED BY: JK	APPROVED BY:
-------------------	-----------------	-------------------	--------------



**MANCHESTER
CITY COUNCIL**

Legend:

MARKET LOCATIONS


Construction	Construction Issue	24/10/18
Rev	Description	Date

Capital Programmes & Procurement
Corporate Core Directorate

Manchester City Council
PO Box 532 Town Hall
Manchester
M60 2JA

PROPERTY / JOB TITLE			
MANCHESTER CHRISTMAS MARKETS 2018 CONSTRUCTION ISSUE			
UPRN			
DRAWING TITLE			
LOCATION PLAN KING STREET			
JOB NO.	DRAWING NO.		
OT/44091/1	OT440911-MCC-004		
DATE	REVISION		
SEPTEMBER 2018			
SCALE	DRAWN BY:	CHECKED BY:	APPROVED BY:
1:500@A1	JK	JK	

MANCHESTER
CITY COUNCIL

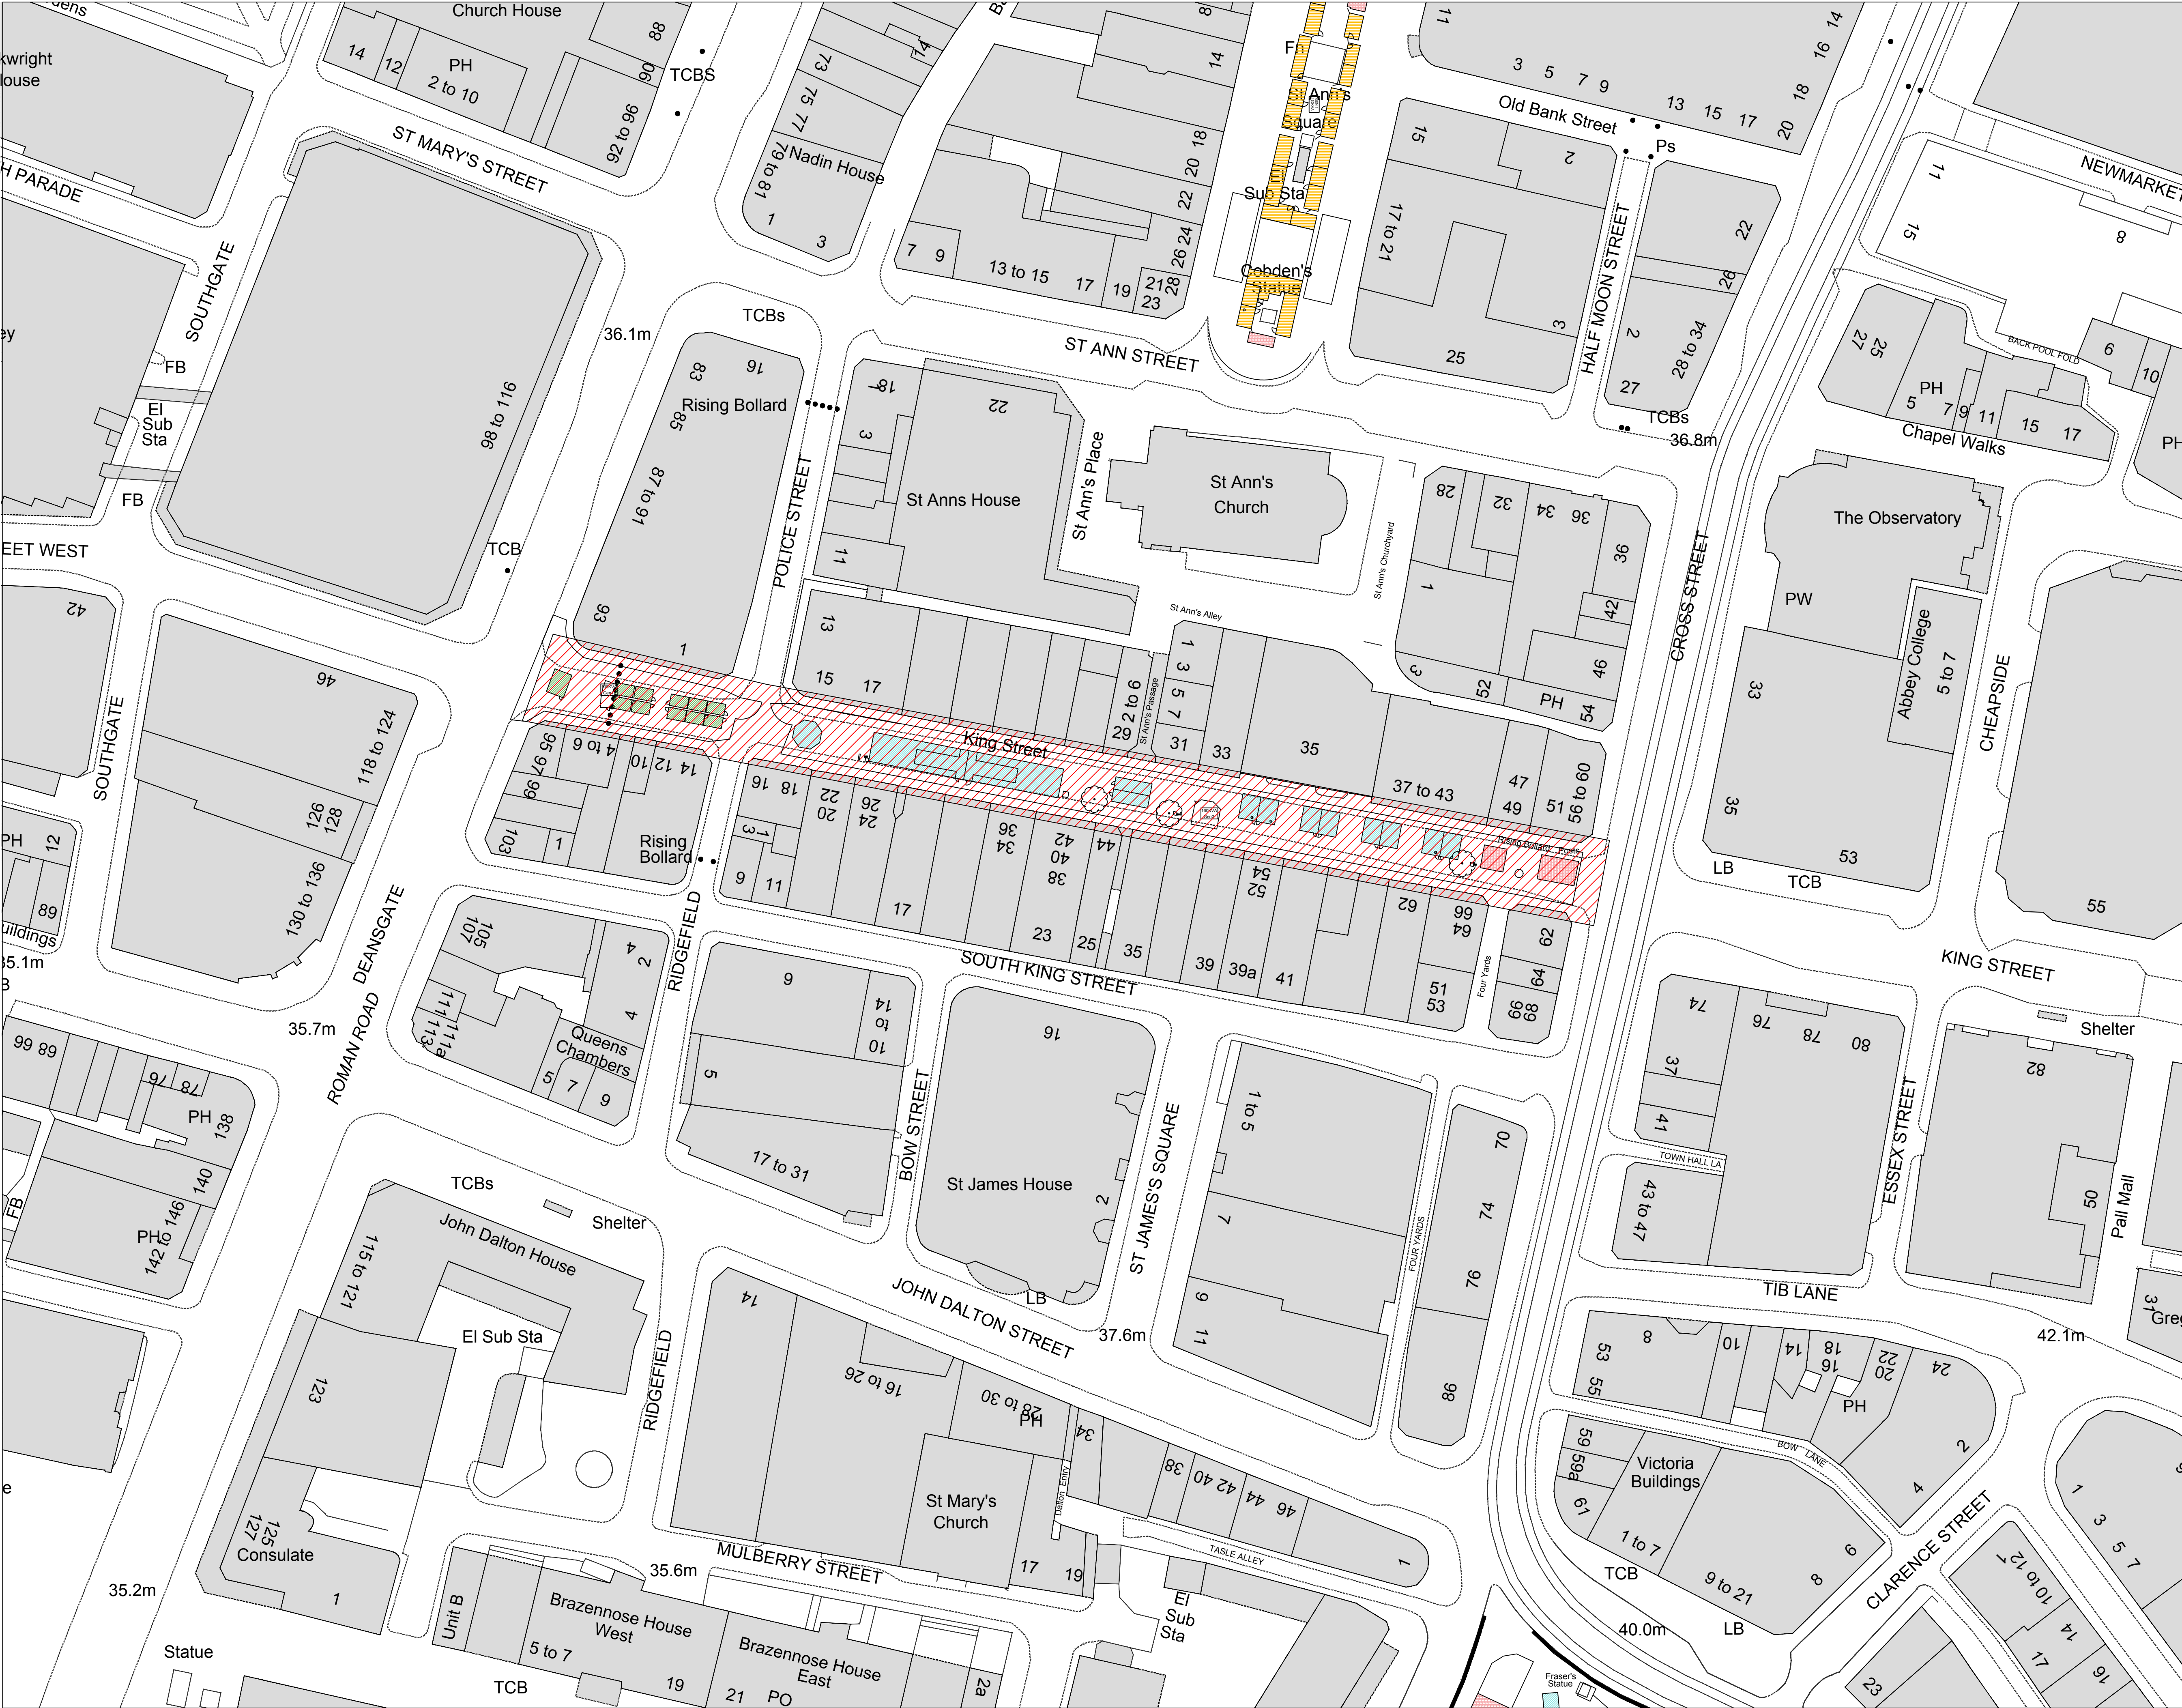

Legend:

MARKET LOCATIONS


Construction	Construction Issue	24/10/18
Rev	Description	Date

Capital Programmes & Procurement
Corporate Core Directorate

Manchester City Council
PO Box 532 Town Hall
Manchester
M60 2LA


PROPERTY / JOB TITLE			
MANCHESTER CHRISTMAS MARKETS 2018 CONSTRUCTION ISSUE			
UPRN			
DRAWING TITLE			
LOCATION PLAN ST ANN'S SQUARE AND EXCHANGE STREET			
JOB NO.	DRAWING NO.		
OT/44091/1	OT440911-MCC-005		
DATE	REVISION		
SEPTEMBER 2018			
SCALE	DRAWN BY:	CHECKED BY:	APPROVED BY:
1:500@A1	JK	JK	

MANCHESTER
CITY COUNCIL

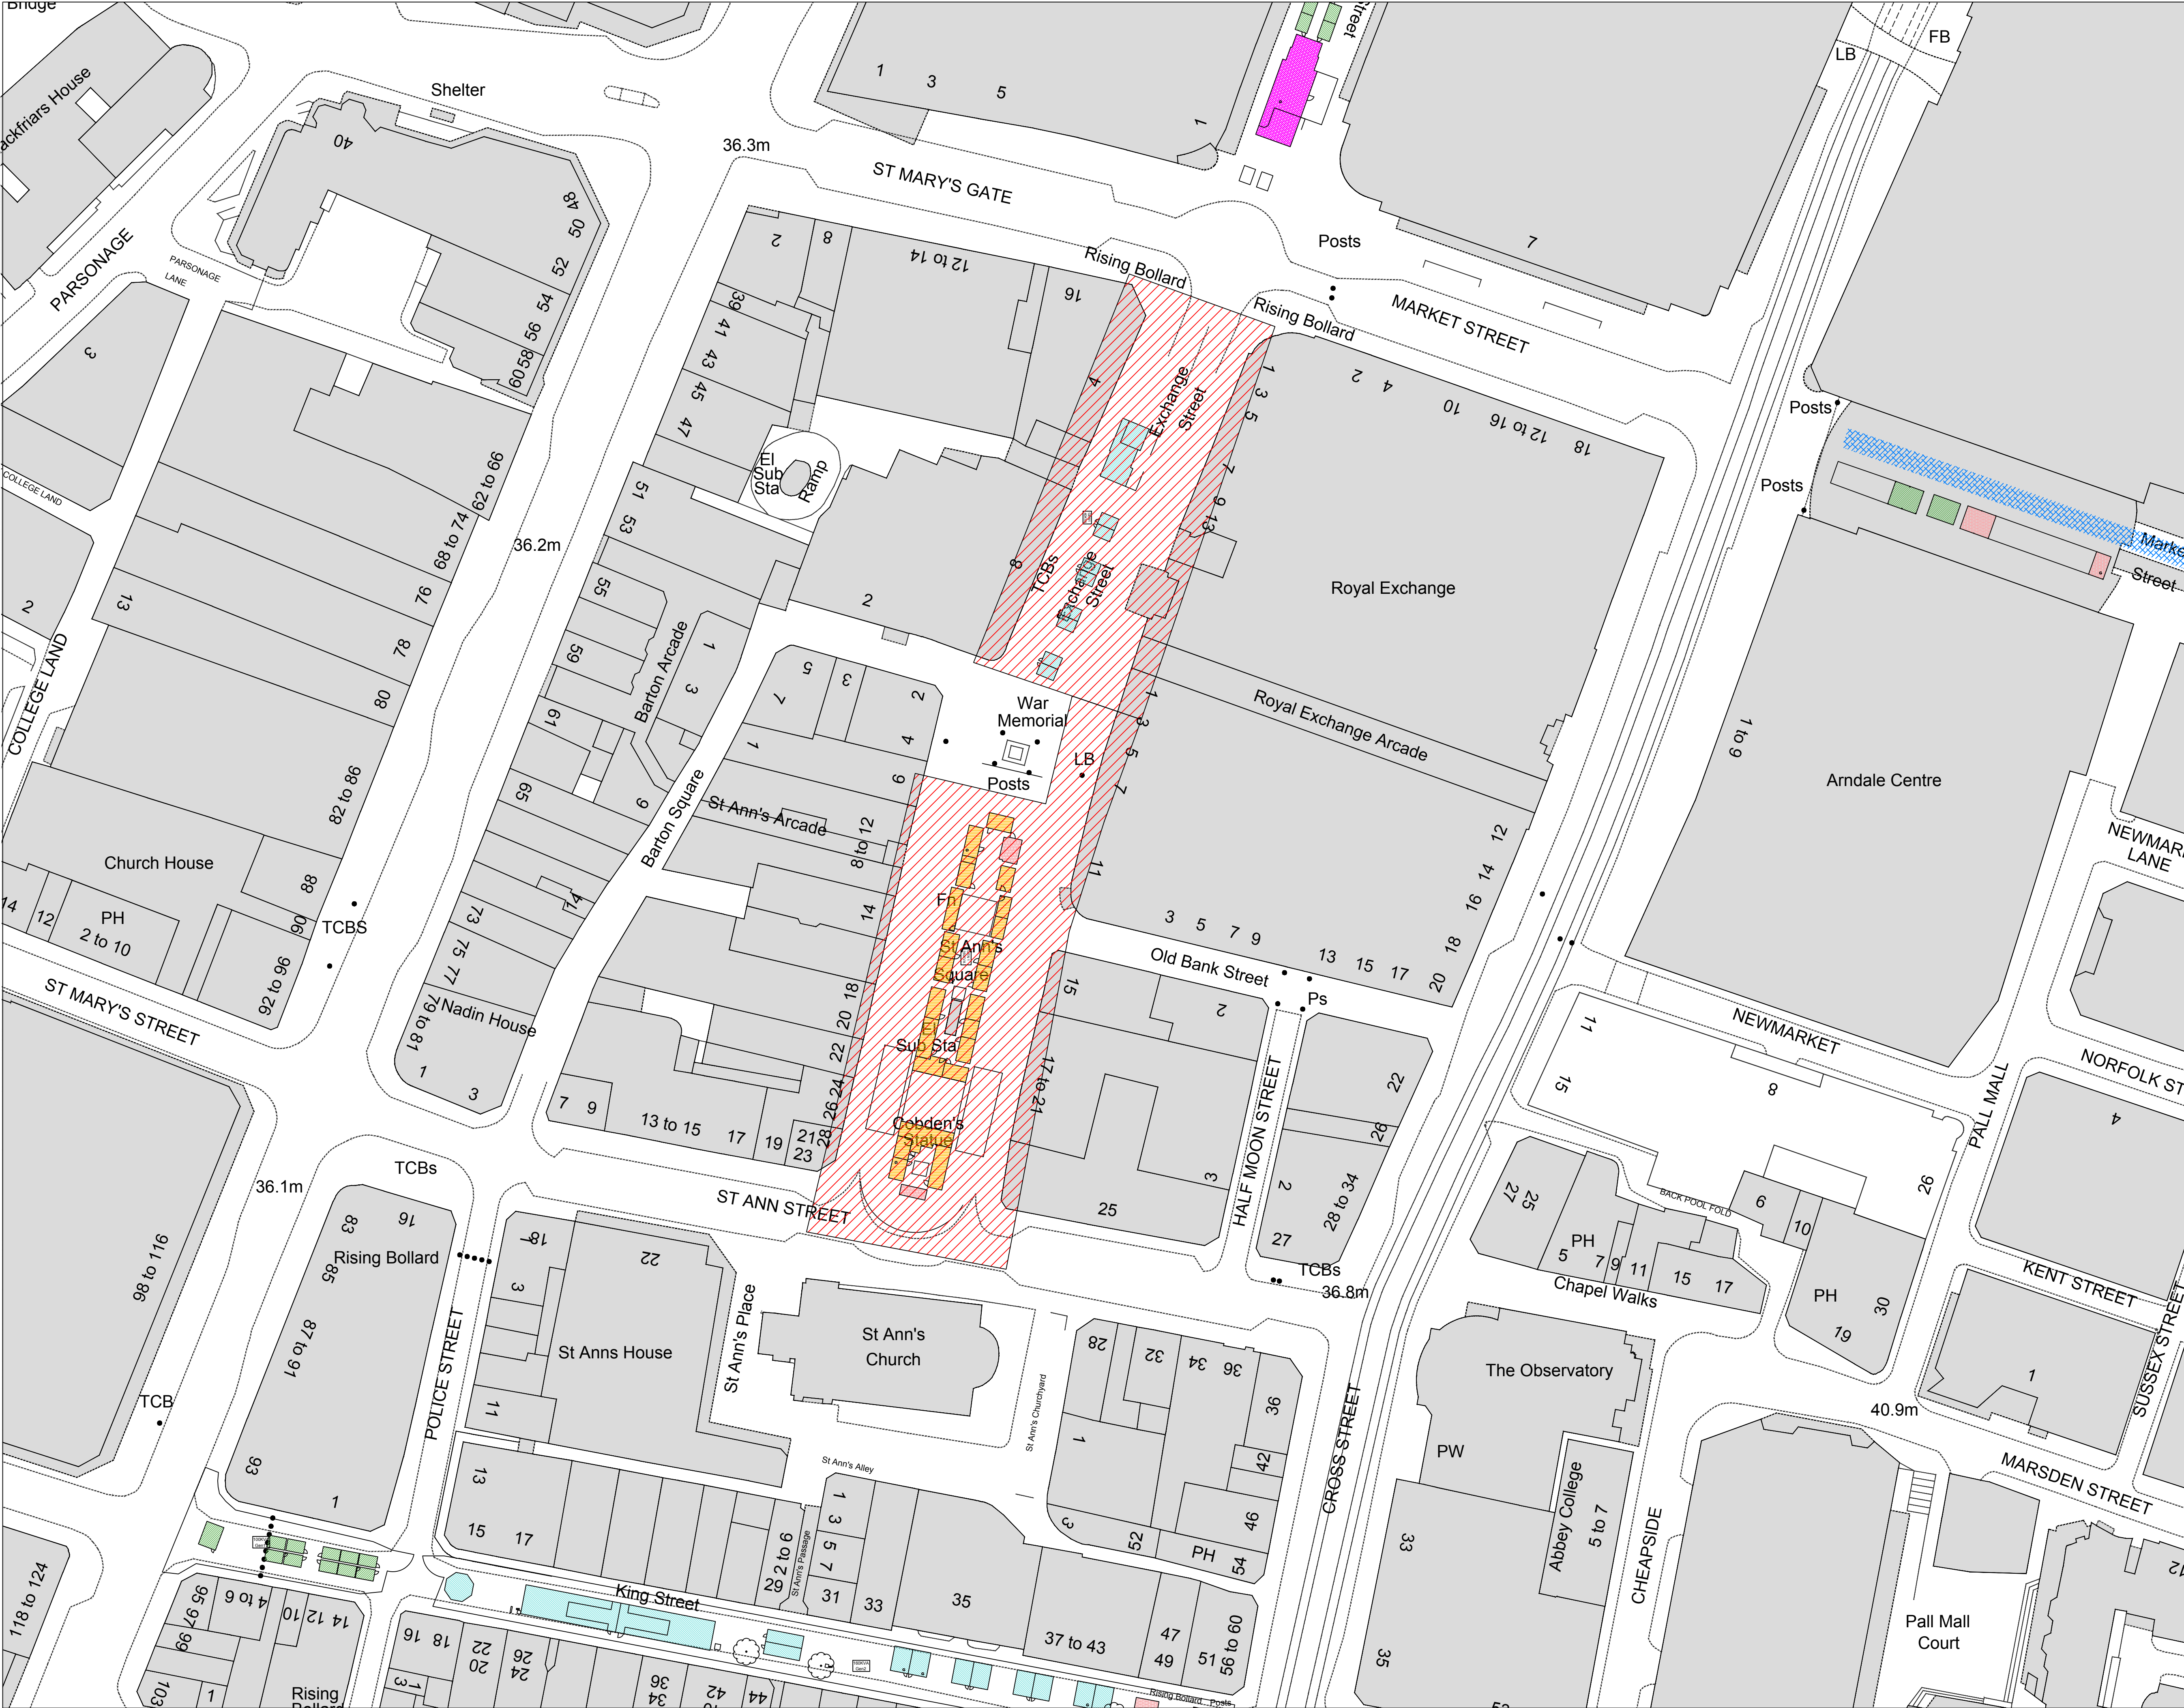

Legend:


MARKET LOCATIONS

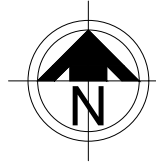


Construction	Construction Issue	24/10/18
Rev	Description	Date
Capital Programmes & Procurement Corporate Core Directorate Manchester City Council PO Box 532 Town Hall Manchester M60 2LA		
PROPERTY / JOB TITLE MANCHESTER CHRISTMAS MARKETS 2018 CONSTRUCTION ISSUE		
UPRN		
DRAWING TITLE LOCATION PLAN MARKET STREET		
JOB NO. OT/44091/1	DRAWING NO. OT440911-MCC-006	
DATE SEPTEMBER 2018	REVISION	
SCALE 1:500@A1	DRAWN BY: JK	CHECKED BY: JK
APPROVED BY:		
 MANCHESTER CITY COUNCIL		

Legend:

 MARKET LOCATIONS

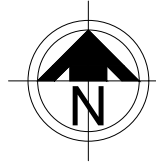

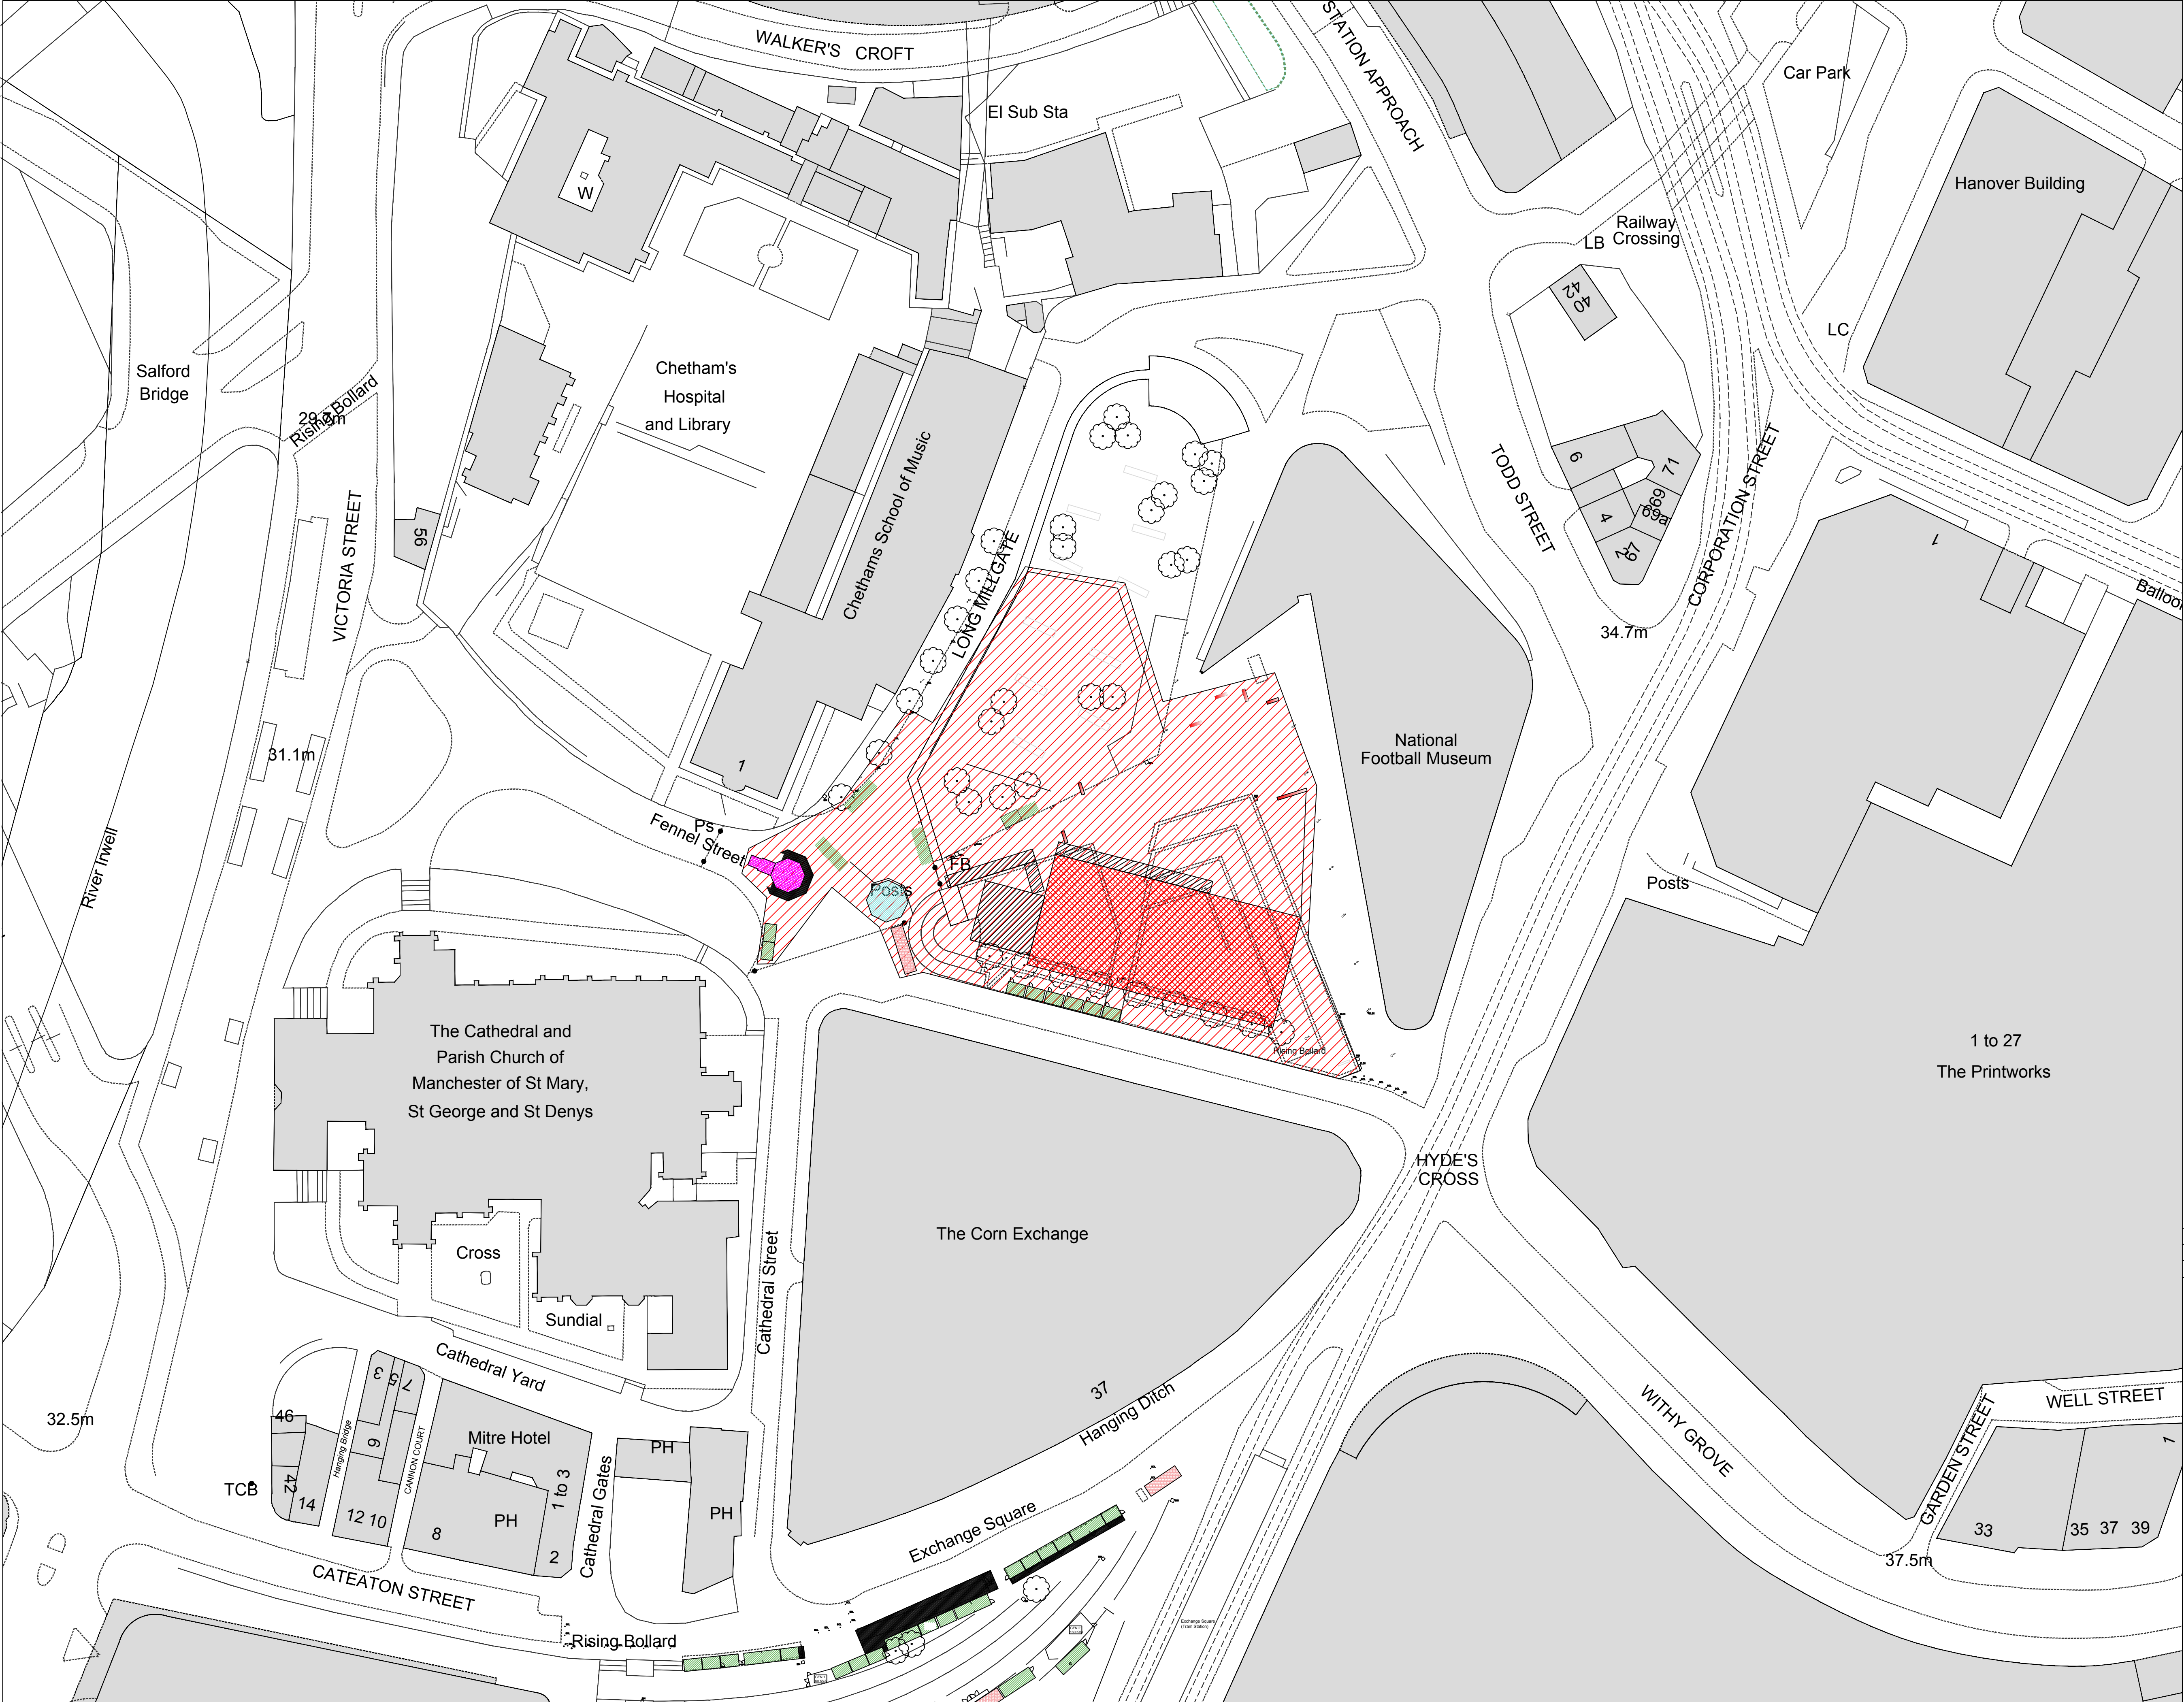

Rev	Description	Date
Construction	Construction Issue	24/10/18

**Capital Programmes & Procurement
Corporate Core Directorate**
Manchester City Council
PO Box 532 Town Hall
Manchester
M60 2LA

PROPERTY / JOB TITLE
**MANCHESTER CHRISTMAS MARKETS 2018
CONSTRUCTION ISSUE**

UPRN

DRAWING TITLE
**LOCATION PLAN
CATHEDRAL GARDENS**

JOB NO. OT/440911/1	DRAWING NO. OT440911-MCC-007
DATE SEPTEMBER 2018	REVISION

SCALE 1:500@A1	DRAWN BY: JK	CHECKED BY: JK	APPROVED BY:
-------------------	-----------------	-------------------	--------------

 **MANCHESTER
CITY COUNCIL**

Legend:

MARKET LOCATIONS

N

Construction	Construction Issue	24/10/18
Rev	Description	Date

Capital Programmes & Procurement
Corporate Core Directorate

Manchester City Council
PO Box 532 Town Hall
Manchester
M60 2LA

PROPERTY / JOB TITLE
MANCHESTER CHRISTMAS MARKETS 2018
CONSTRUCTION ISSUE


UPRN


DRAWING TITLE
LOCATION PLAN
ALBERT SQUARE

JOB NO. OT/44091/1	DRAWING NO. OT440911-MCC-008
DATE SEPTEMBER 2018	REVISION

SCALE 1:500@A1	DRAWN BY: JK	CHECKED BY: JK	APPROVED BY:
-------------------	-----------------	-------------------	--------------

 MANCHESTER
CITY COUNCIL

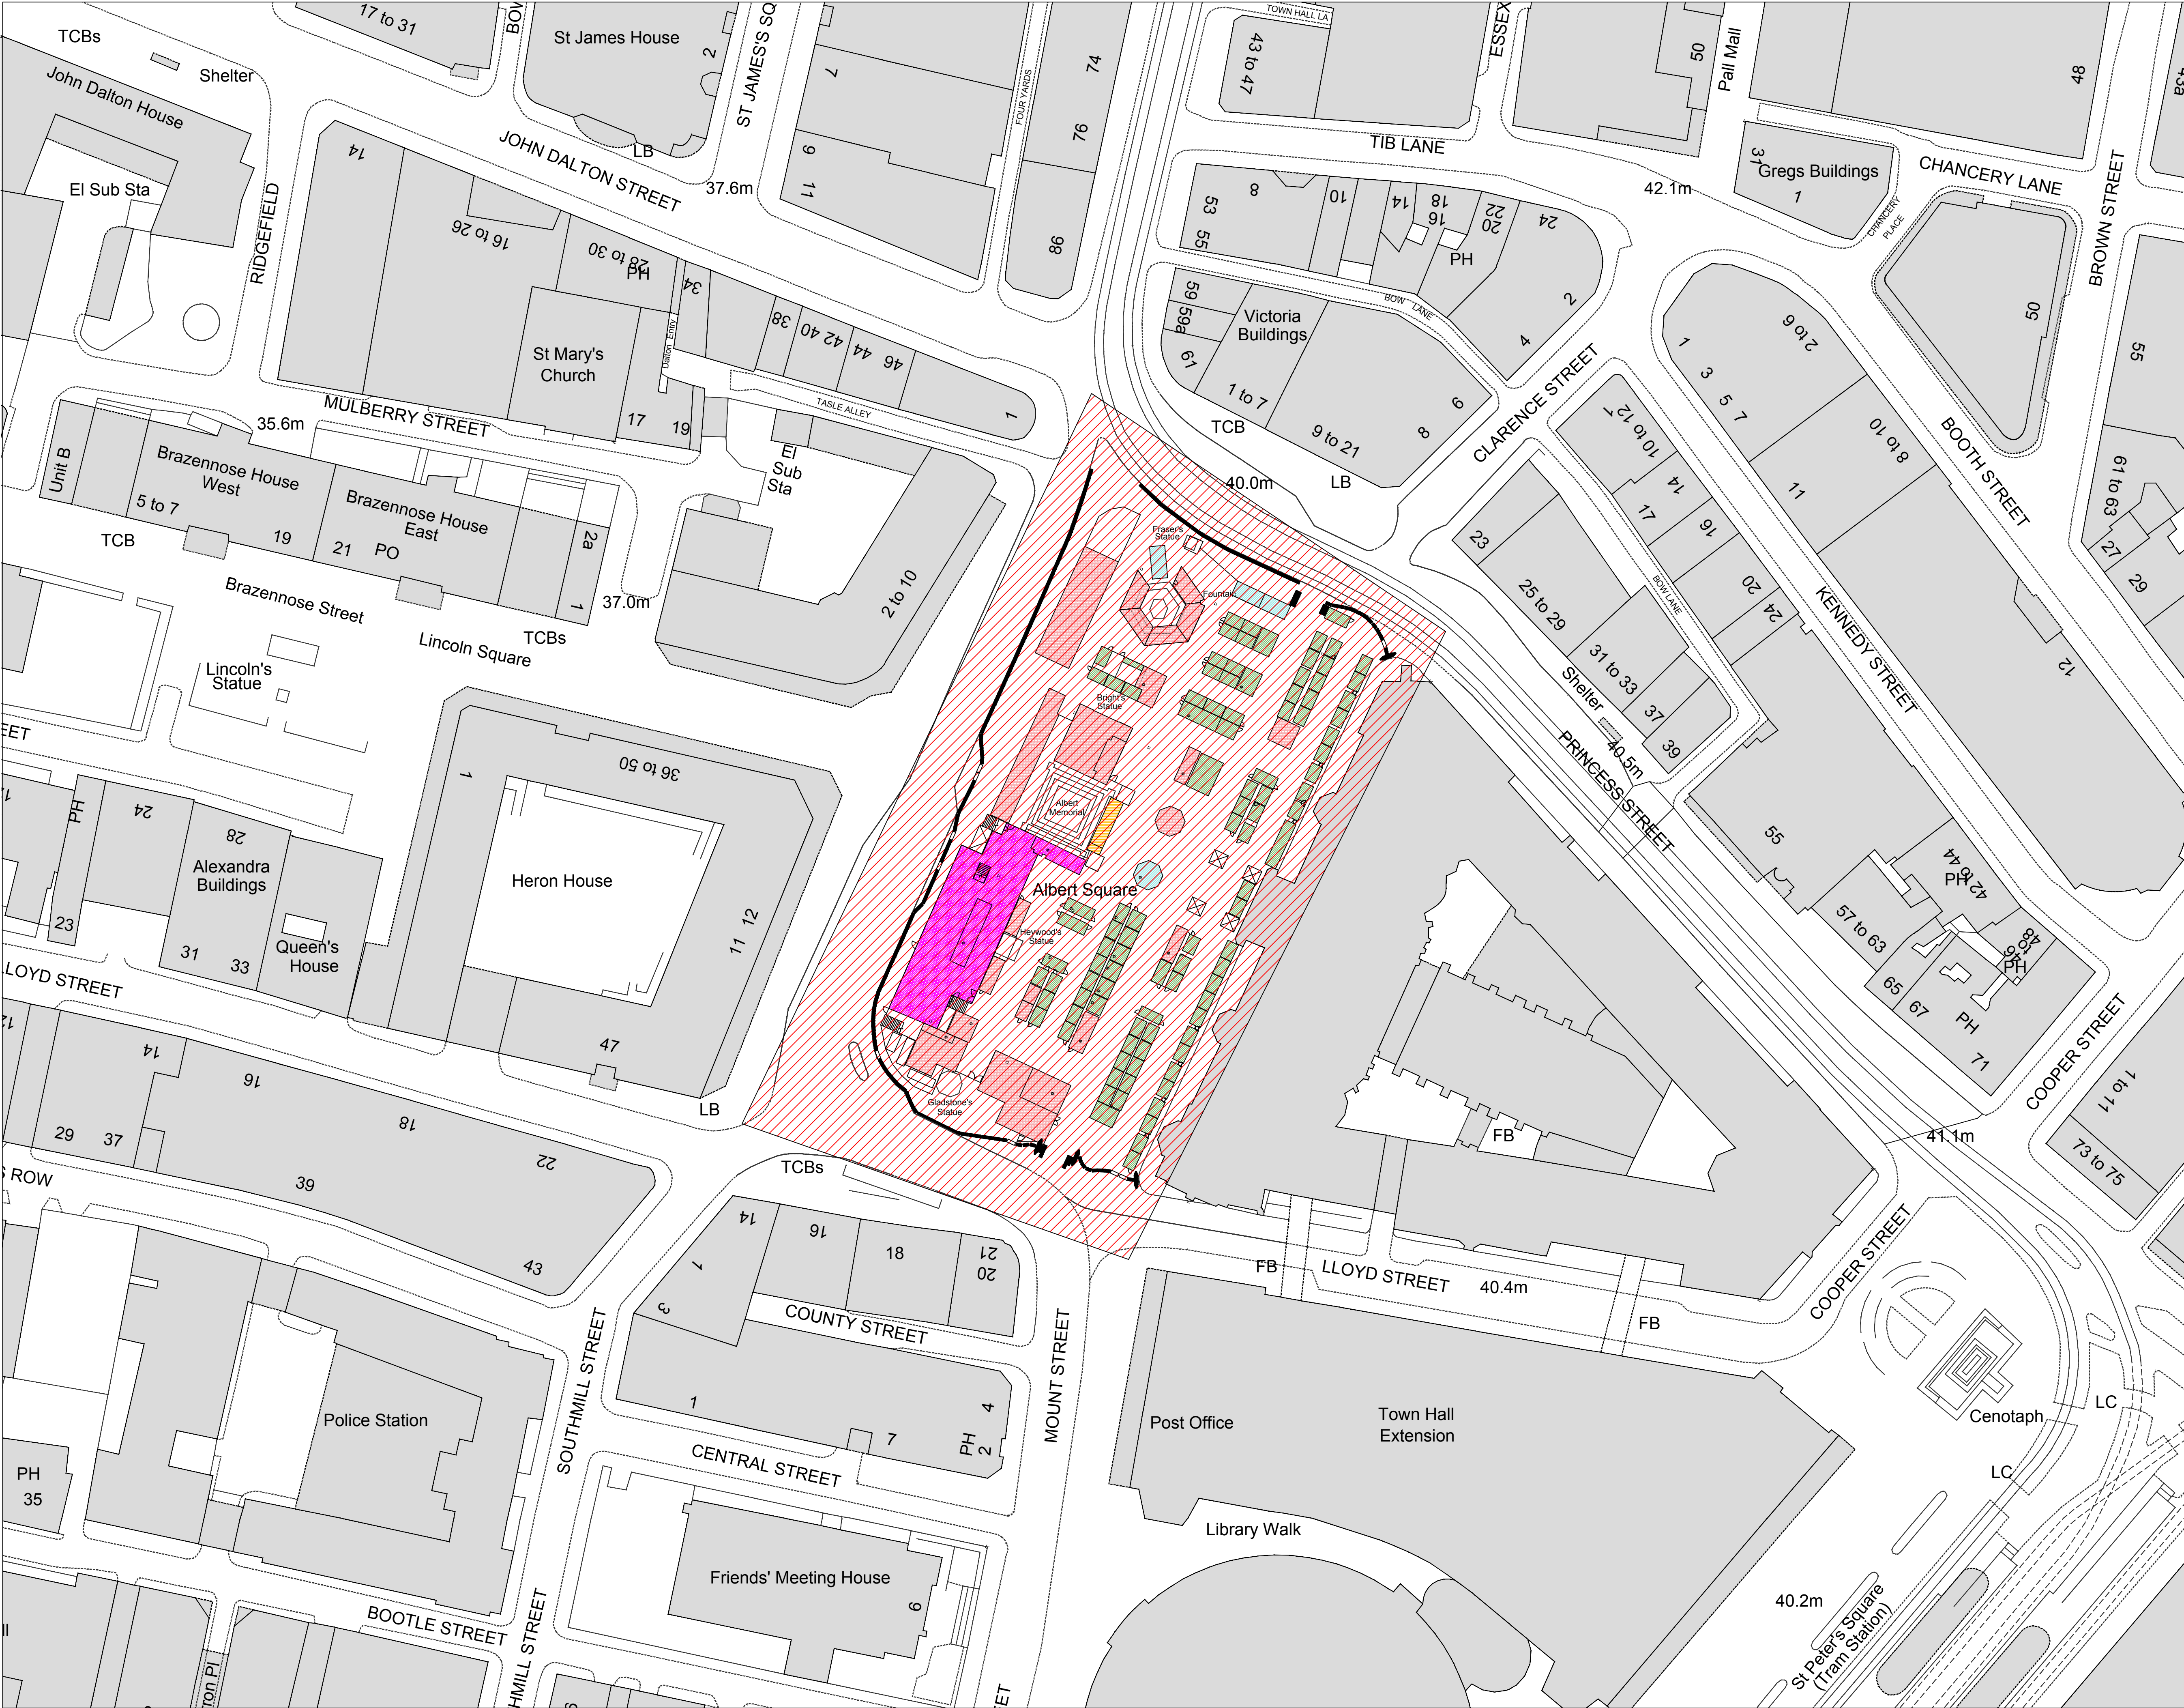

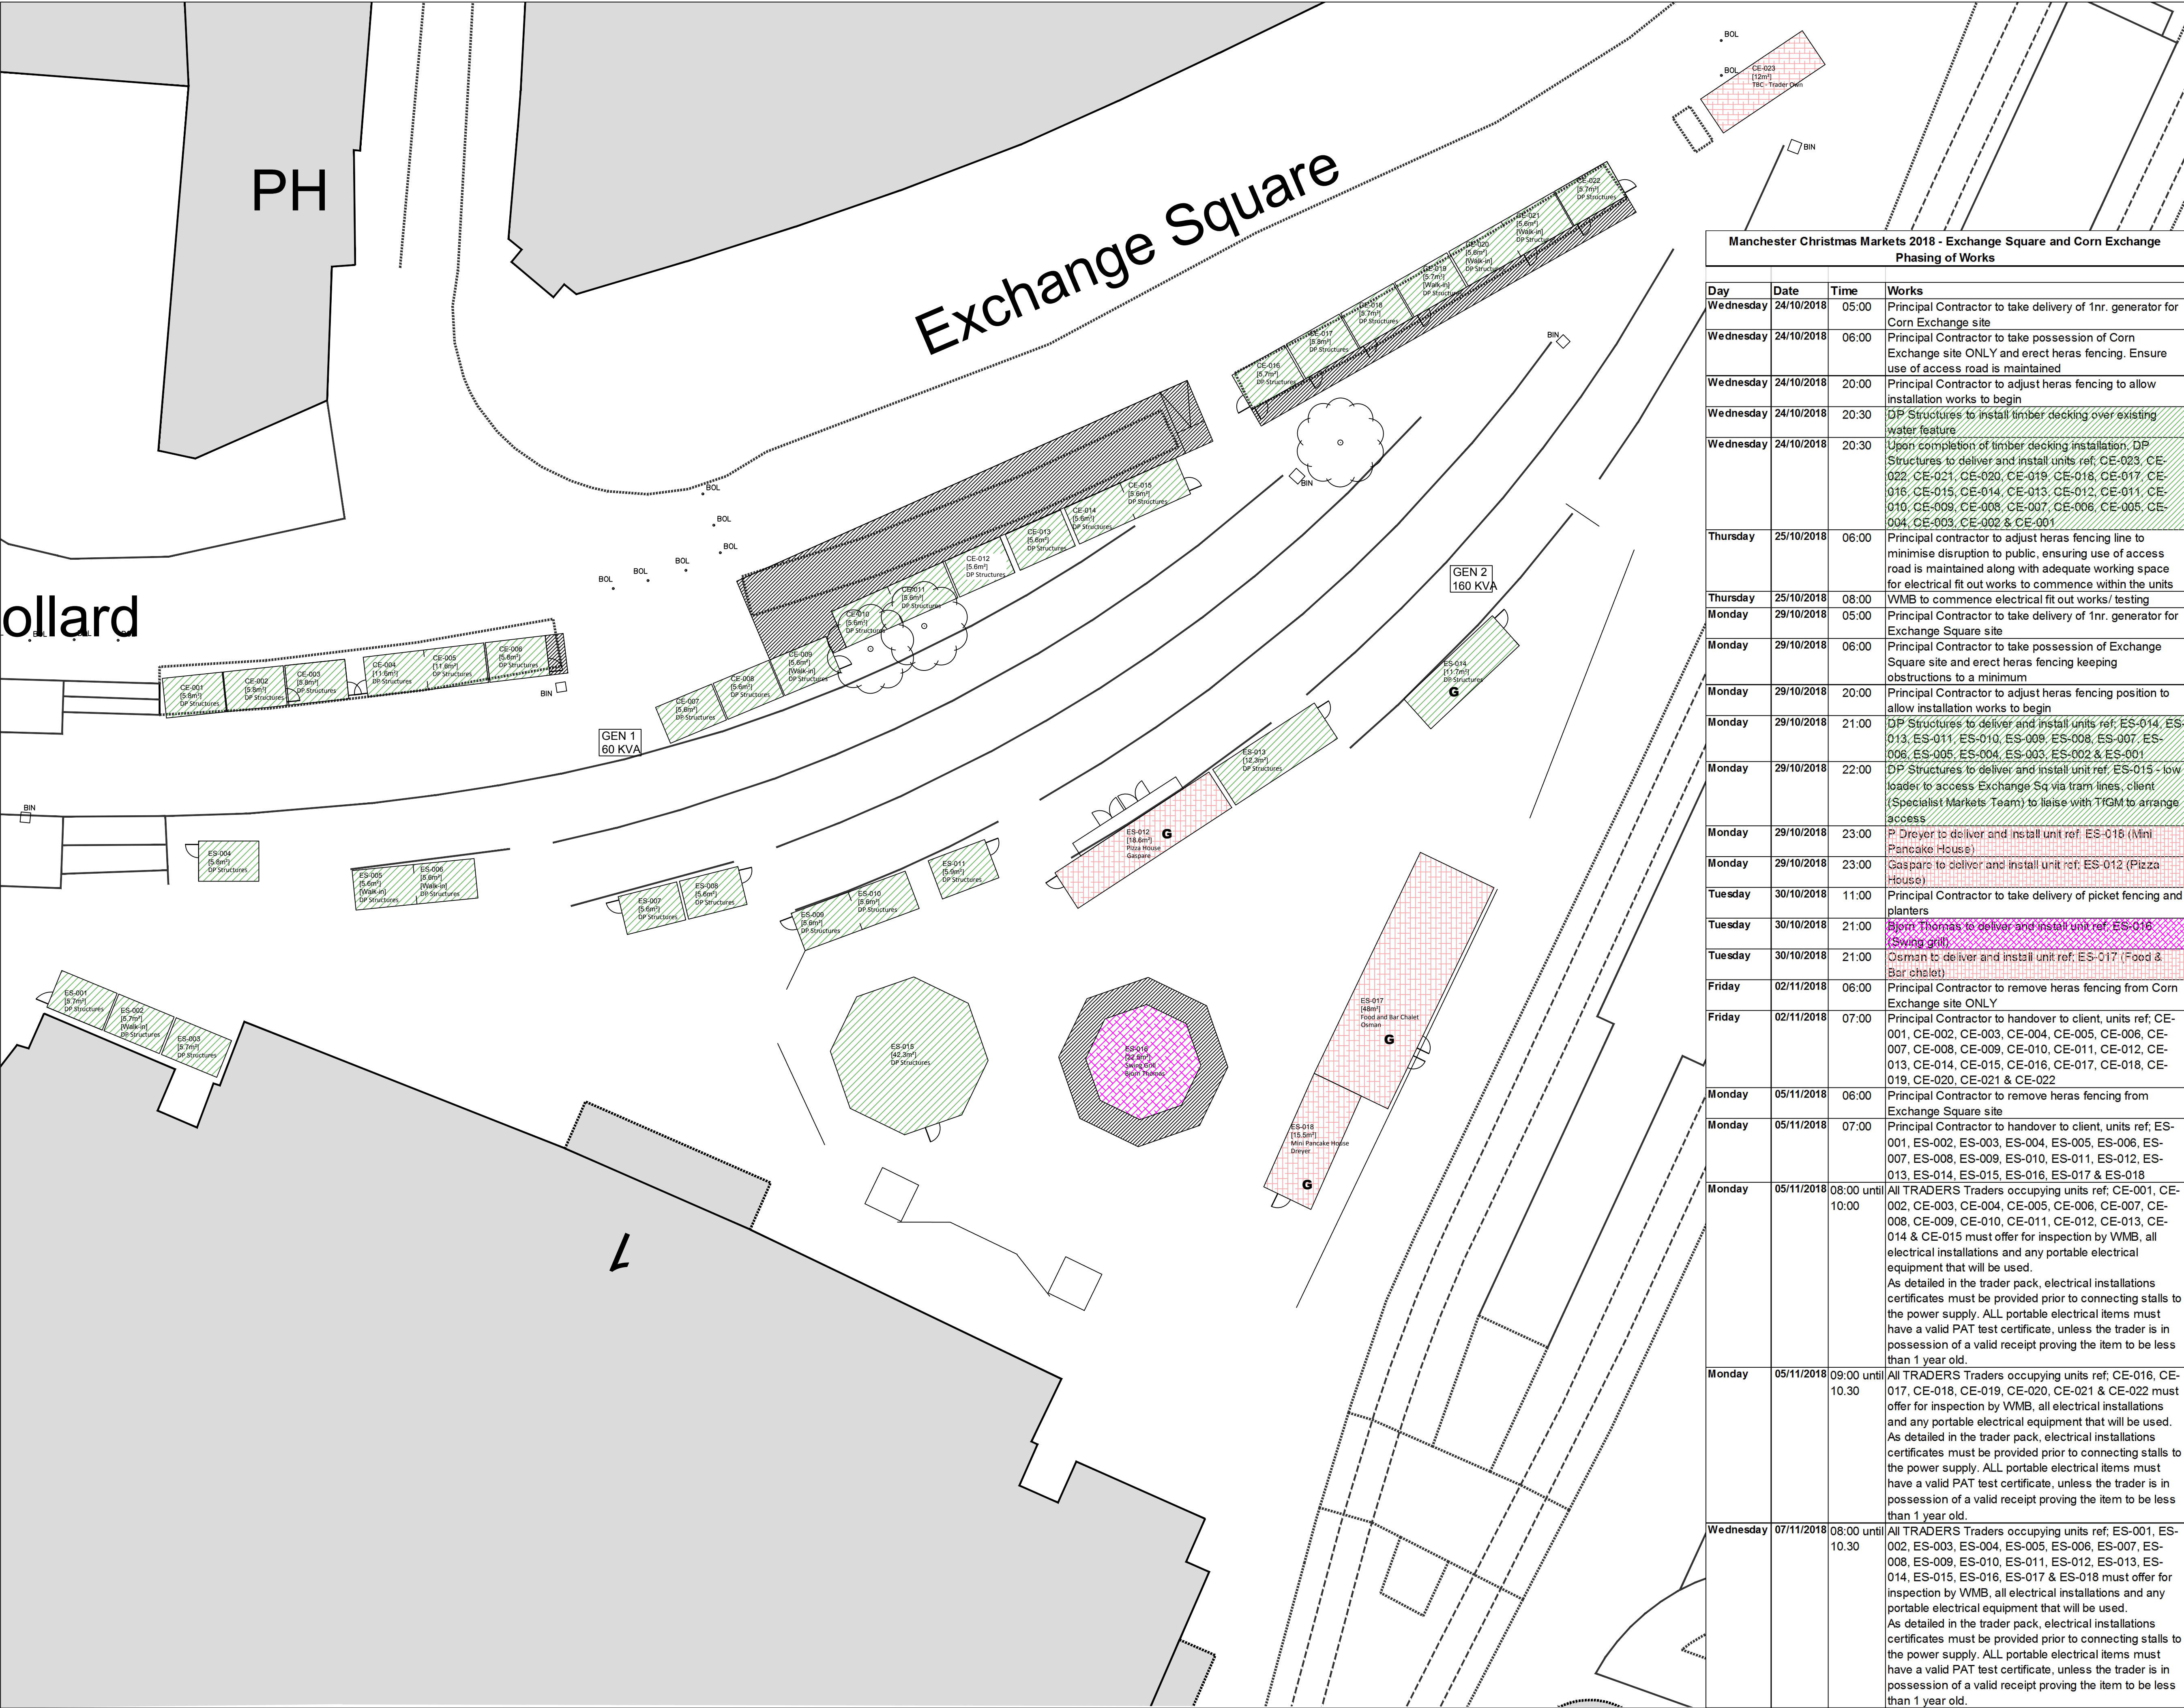

Manchester Christmas Markets 2018 - Exchange Square and Corn Exchange Phasing of Works			
Day	Date	Time	Works
Wednesday	24/10/2018	05:00	Principal Contractor to take delivery of 1nr. generator for Corn Exchange site
Wednesday	24/10/2018	06:00	Principal Contractor to take possession of Corn Exchange site ONLY and erect heras fencing. Ensure use of access road is maintained
Wednesday	24/10/2018	20:00	Principal Contractor to adjust heras fencing to allow installation works to begin
Wednesday	24/10/2018	20:30	DP Structures to install timber decking over existing water feature
Wednesday	24/10/2018	20:30	Upon completion of timber decking installation, DP Structures to deliver and install units ref: CE-023, CE-022, CE-021, CE-020, CE-019, CE-018, CE-017, CE-016, CE-015, CE-014, CE-013, CE-012, CE-011, CE-010, CE-009, CE-008, CE-007, CE-006, CE-005, CE-004, CE-003, CE-002 & CE-001
Thursday	25/10/2018	06:00	Principal contractor to adjust heras fencing line to minimise disruption to public, ensuring use of access road is maintained along with adequate working space for electrical fit out works to commence within the units
Thursday	25/10/2018	08:00	WMB to commence electrical fit out works/ testing
Monday	29/10/2018	05:00	Principal Contractor to take delivery of 1nr. generator for Exchange Square site
Monday	29/10/2018	06:00	Principal Contractor to take possession of Exchange Square site and erect heras fencing keeping obstructions to a minimum
Monday	29/10/2018	20:00	Principal Contractor to adjust heras fencing position to allow installation works to begin
Monday	29/10/2018	21:00	DP Structures to deliver and install units ref: ES-014, ES-013, ES-011, ES-010, ES-009, ES-008, ES-007, ES-006, ES-005, ES-004, ES-003, ES-002 & ES-001
Monday	29/10/2018	22:00	DP Structures to deliver and install unit ref: ES-015 - low loader to access Exchange Sq via tram lines, client (Specialist Markets Team) to liaise with TfGM to arrange access
Monday	29/10/2018	23:00	P Dreyer to deliver and install unit ref: ES-018 (Mini Pancake House)
Monday	29/10/2018	23:00	Gaspare to deliver and install unit ref: ES-012 (Pizza House)
Tuesday	30/10/2018	11:00	Principal Contractor to take delivery of picket fencing and planters
Tuesday	30/10/2018	21:00	Bjorn Thomas to deliver and install unit ref: ES-016 (Swing grill)
Tuesday	30/10/2018	21:00	Osman to deliver and install unit ref: ES-017 (Food & Bar chalet)
Friday	02/11/2018	06:00	Principal Contractor to remove heras fencing from Corn Exchange site ONLY
Friday	02/11/2018	07:00	Principal Contractor to handover to client, units ref: CE-001, CE-002, CE-003, CE-004, CE-005, CE-006, CE-007, CE-008, CE-009, CE-010, CE-011, CE-012, CE-013, CE-014, CE-015, CE-016, CE-017, CE-018, CE-019, CE-020, CE-021 & CE-022
Monday	05/11/2018	06:00	Principal Contractor to remove heras fencing from Exchange Square site
Monday	05/11/2018	07:00	Principal Contractor to handover to client, units ref: ES-001, ES-002, ES-003, ES-004, ES-005, ES-006, ES-007, ES-008, ES-009, ES-010, ES-011, ES-012, ES-013, ES-014, ES-015, ES-016, ES-017 & ES-018
Monday	05/11/2018	08:00 until 10:00	All TRADERS Traders occupying units ref: CE-001, CE-002, CE-003, CE-004, CE-005, CE-006, CE-007, CE-008, CE-009, CE-010, CE-011, CE-012, CE-013, CE-014 & CE-015 must offer for inspection by WMB, all electrical installations and any portable electrical equipment that will be used. As detailed in the trader pack, electrical installations certificates must be provided prior to connecting stalls to the power supply. ALL portable electrical items must have a valid PAT test certificate, unless the trader is in possession of a valid receipt proving the item to be less than 1 year old.
Monday	05/11/2018	09:00 until 10.30	All TRADERS Traders occupying units ref: CE-016, CE-017, CE-018, CE-019, CE-020, CE-021 & CE-022 must offer for inspection by WMB, all electrical installations and any portable electrical equipment that will be used. As detailed in the trader pack, electrical installations certificates must be provided prior to connecting stalls to the power supply. ALL portable electrical items must have a valid PAT test certificate, unless the trader is in possession of a valid receipt proving the item to be less than 1 year old.
Wednesday	07/11/2018	08:00 until 10.30	All TRADERS Traders occupying units ref: ES-001, ES-002, ES-003, ES-004, ES-005, ES-006, ES-007, ES-008, ES-009, ES-010, ES-011, ES-012, ES-013, ES-014, ES-015, ES-016, ES-017 & ES-018 must offer for inspection by WMB, all electrical installations and any portable electrical equipment that will be used. As detailed in the trader pack, electrical installations certificates must be provided prior to connecting stalls to the power supply. ALL portable electrical items must have a valid PAT test certificate, unless the trader is in possession of a valid receipt proving the item to be less than 1 year old.

- Legend:
- DP Structures
 - Catering Trailers Ltd
 - Anja Manke
 - Bjorn Thomas
 - Other Constructors
 - Stall with Gas supply
 - Picket Fencing
 - Canopy

Notes:



Footprint of stalls measured at ground level only; canopies/ overhangs to stalls generally excluded from drawing unless specified.

Plot areas based on external dimensions taken of structures at ground level.

The drawings are for general arrangement purposes only and should not be used for setting out.



Construction	Construction Issue	24/10/18
Rev	Description	Date
Capital Programmes & Procurement Corporate Core Directorate		
Manchester City Council PO Box 532 Town Hall Manchester M60 2LA		
PROPERTY / JOB TITLE MANCHESTER CHRISTMAS MARKETS 2018 CONSTRUCTION ISSUE		
UPRN		
DRAWING TITLE EXCHANGE SQUARE PROPOSED LAYOUT PLAN		
JOB NO. OT/44091/1	DRAWING NO. OT440911-MCC-009	
DATE SEPTEMBER 2018	REVISION	
SCALE 1:150@A1	DRAWN BY: JK	CHECKED BY: JK
APPROVED BY: MANCHESTER CITY COUNCIL		

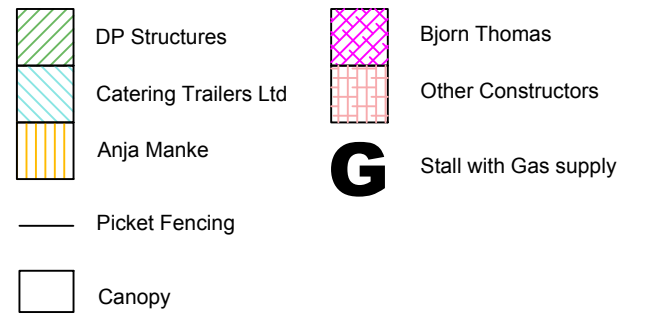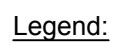

Notes:

Footprint of stalls measured at ground level only; canopies/ overhangs to stalls generally excluded from drawing unless specified.


Plot areas based on external dimensions taken of structures at ground level.

The drawings are for general arrangement purposes only and should not be used for setting out.



Manchester Christmas Markets 2018 - New Cathedral Street Phasing of Works

Day	Date	Time	Works
Monday	29/10/2018	19:00	Principal Contractor to take possession of site and erect heras fencing (to allow Exchange Square Install)
Tuesday	30/10/2018	05:00	Principal Contractor to take delivery of 2nr. Generators
Tuesday	30/10/2018	06:00	Principal contractor to adjust heras fencing line to minimise disruption to public, ensuring crossing points are incorporated where possible along with adequate working space for electrical fit out works to commence within the units
Tuesday	30/10/2018	19:00	Principal Contractor to adjust heras fencing to allow installation to commence
Tuesday	30/10/2018	19:00	Principal Contractor to take delivery of toilets (Kensite)
Tuesday	30/10/2018	21:00	Prior to Catering Trailers and DP Structures delivering the below units, Bjorn Thomas is to deliver ES-016 and Osman is to deliver ES-017 to Exchange Square via New Cathedral Street
Tuesday	30/10/2018	21:00	Catering Trailers to deliver and install unit ref. NC-014 (Highland Lodge)
Tuesday	30/10/2018	21:00	DP Structures to deliver and install units ref. NC-002, NC-003, NC-004, NC-005, NC-006, NC-007, NC-008, NC-009, NC-010, NC-011, NC-012, NC-013, NC-016, NC-017, NC-018, NC-019, NC-020, NC-021, NC-022, NC-023, NC-024, NC-025, NC-026 & NC-027
Wednesday	31/10/2018	06:00	Principal Contractor to adjust heras fencing to minimise disruption to public, incorporate crossing points where possible and bring fence line close to line of units
Wednesday	31/10/2018	21:00	Bjorn Thomas to deliver and install unit ref. NC-001 (Witch House)
Saturday	03/11/2018	06:00	Principal Contractor to remove heras fencing from site
Saturday	03/11/2018	07:00	Principal Contractor to handover to client, units ref. NC-001, NC-002, NC-003, NC-004, NC-005, NC-006, NC-007, NC-008, NC-009, NC-010, NC-011, NC-012, NC-013, NC-014, NC-015, NC-016, NC-017, NC-018, NC-019, NC-020, NC-021, NC-022, NC-023, NC-024, NC-025, NC-026 & NC-027
Monday	05/11/2018	10:00 until 12:00	All TRADERS Traders occupying units ref. NC-001, NC-002, NC-003, NC-004, NC-005, NC-006, NC-007, NC-008, NC-009, NC-010, NC-011, NC-012, NC-013, NC-014 & NC-015 must offer for inspection by WMB, all electrical installations and any portable electrical equipment that will be used. As detailed in the trader pack, electrical installations certificates must be provided prior to connecting stalls to the power supply. ALL portable electrical items must have a valid PAT test certificate, unless the trader is in possession of a valid receipt proving the item to be less than 1 year old.
Monday	05/11/2018	11:00 until 13:00	All TRADERS Traders occupying units ref. NC-016, NC-017, NC-018, NC-019, NC-020, NC-021, NC-022, NC-023, NC-024, NC-025, NC-026 & NC-027 must offer for inspection by WMB, all electrical installations and any portable electrical equipment that will be used. As detailed in the trader pack, electrical installations certificates must be provided prior to connecting stalls to the power supply. ALL portable electrical items must have a valid PAT test certificate, unless the trader is in possession of a valid receipt proving the item to be less than 1 year old.

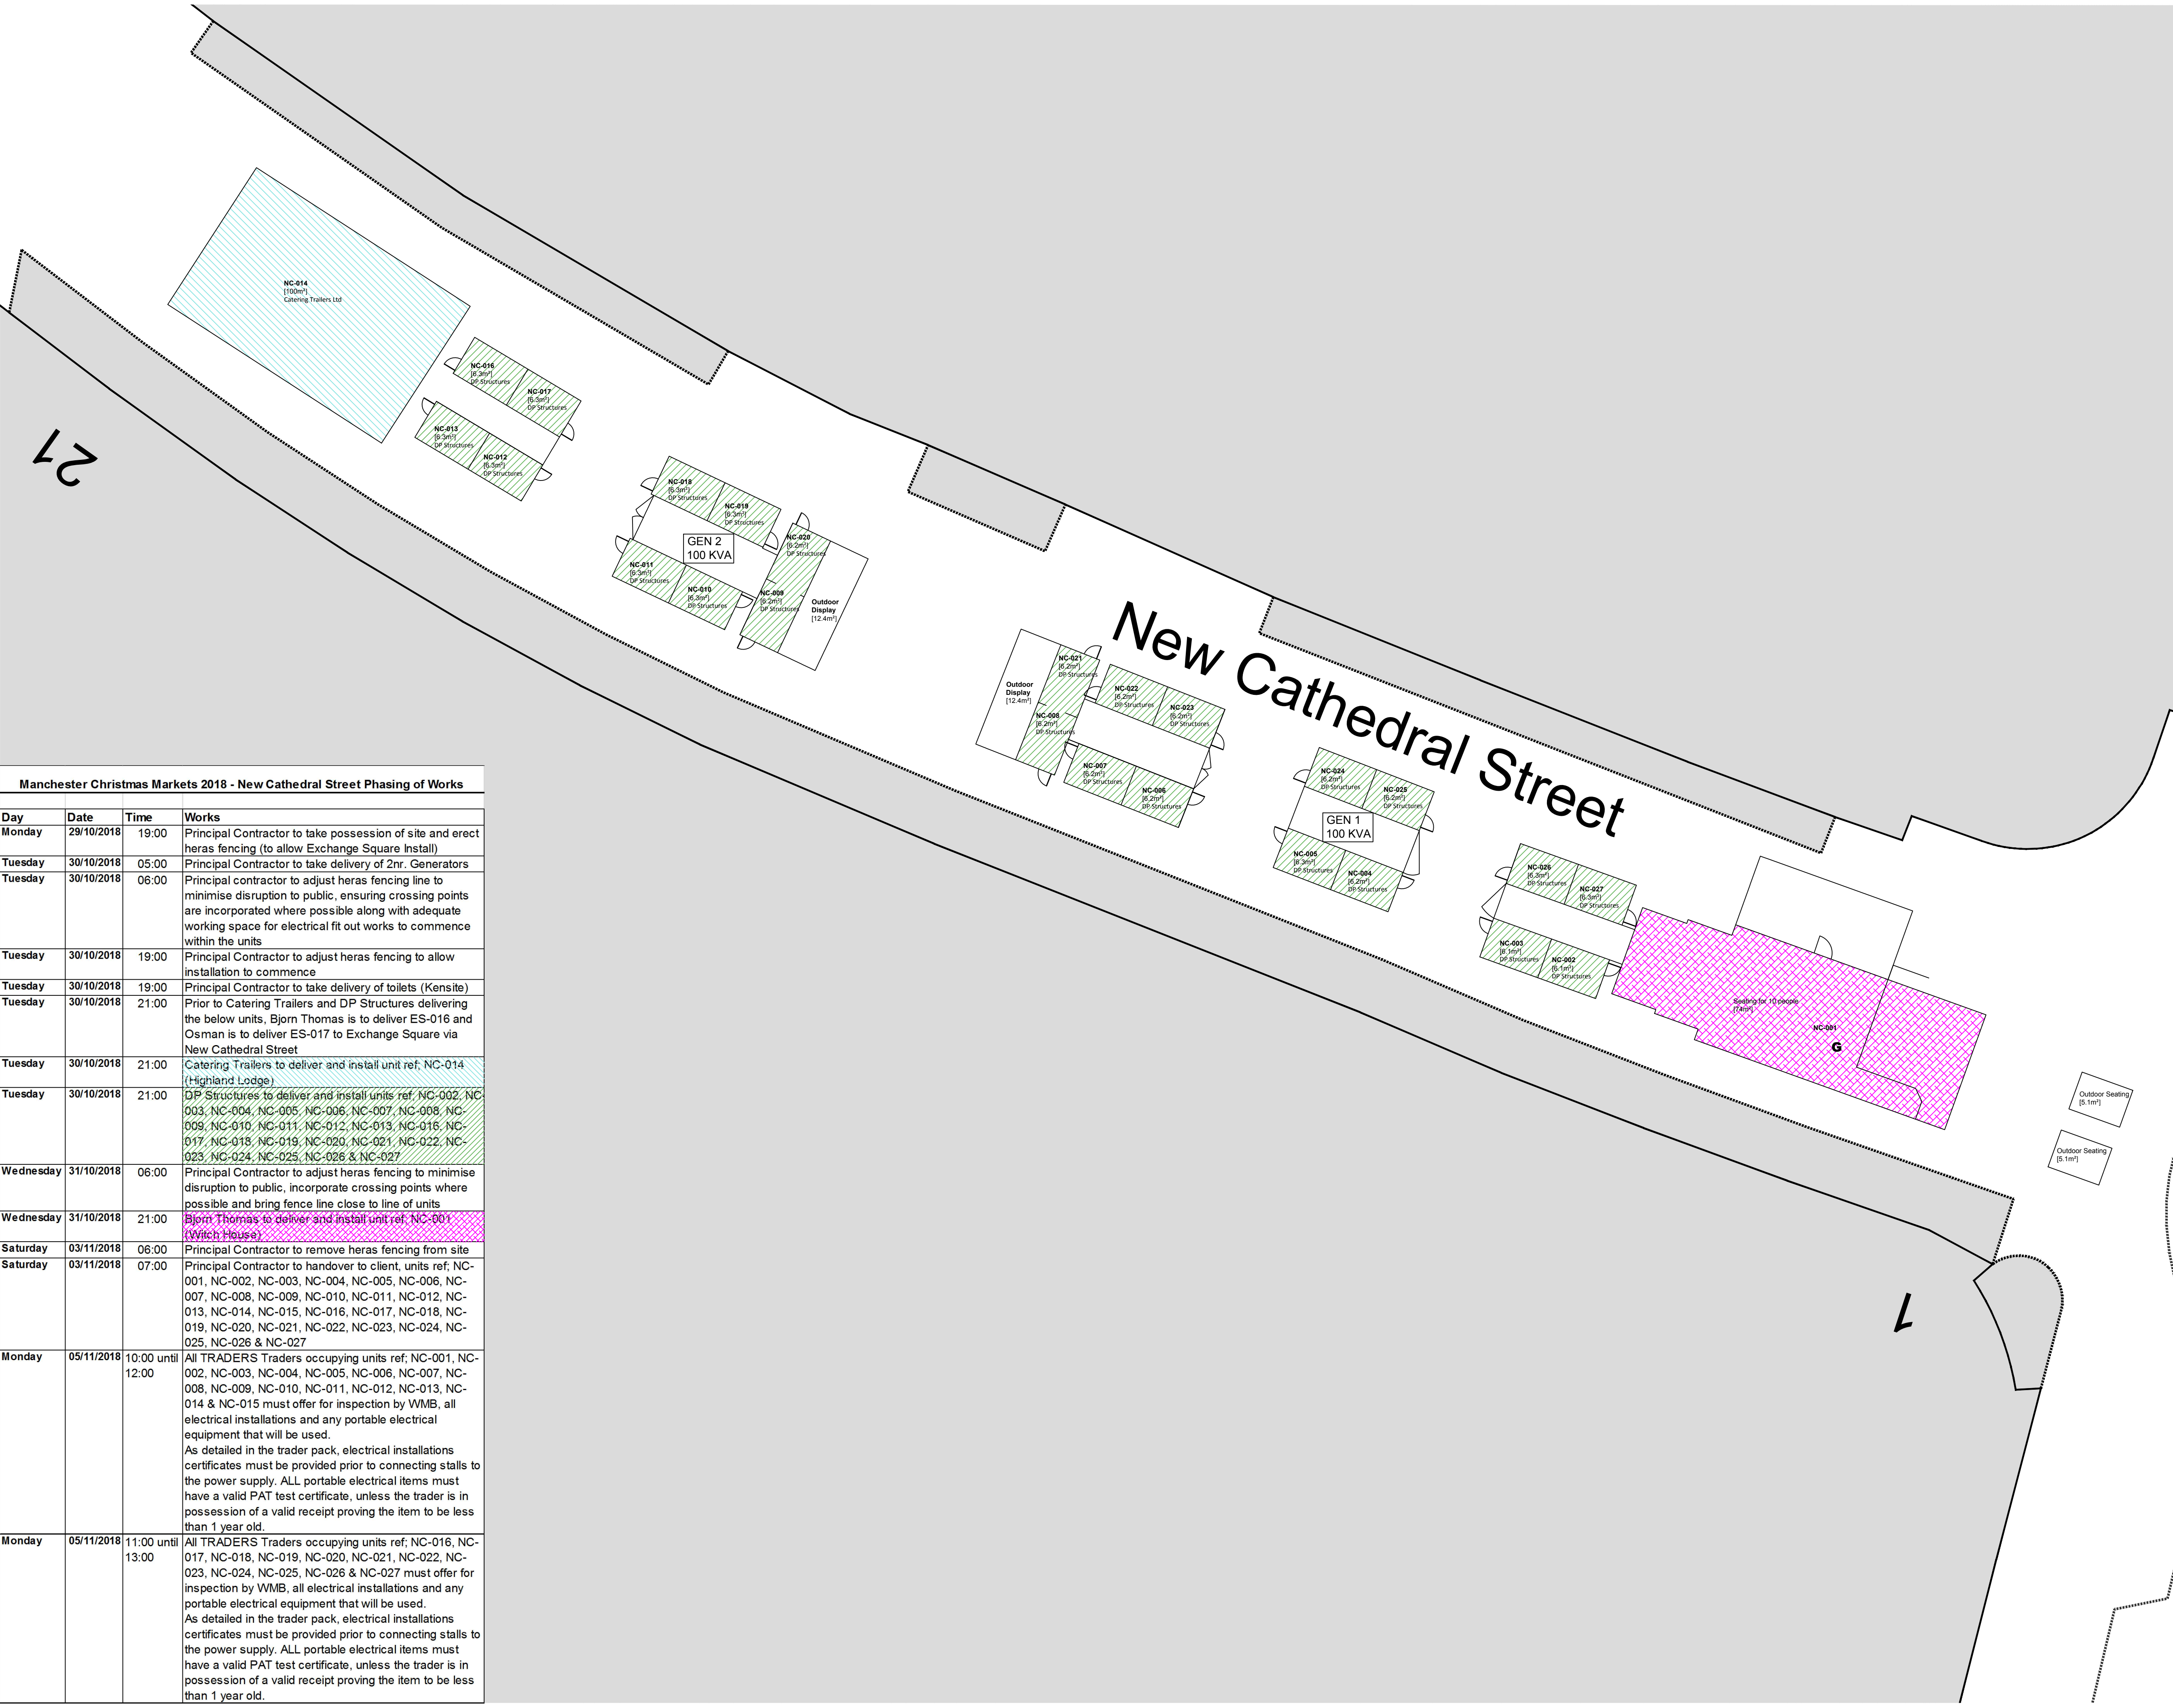

Construction	Construction Issue		24/10/18
Rev	Description		Date
Capital Programmes & Procurement Corporate Core Directorate Manchester City Council PO Box 532 Town Hall Manchester M60 2LA			
PROPERTY / JOB TITLE MANCHESTER CHRISTMAS MARKETS 2018 CONSTRUCTION ISSUE			
UPRN			
DRAWING TITLE NEW CATHEDRAL STREET PROPOSED LAYOUT PLAN			
JOB NO. OT/44091/1		DRAWING NO. OT440911-MCC-010	
DATE SEPTEMBER 2018		REVISION	
SCALE 1:150 @A1	DRAWN BY: JK	CHECKED BY JK	APPROVED BY
 MANCHESTER CITY COUNCIL			

Legend:

- DP Structures

Catering Trailers Ltd

Anja Manke

Picket Fencing

Canopy
- Bjorn Thomas

Other Constructors

G

Stall with Gas supply


Notes:

Footprint of stalls measured at ground level only; canopies/ overhangs to stalls generally excluded from drawing unless specified.
Plot areas based on external dimensions taken of structures at ground level.
The drawings are for general arrangement purposes only and should not be used for setting out.



Manchester Christmas Markets 2018 - King Street Phasing of Works			
Day	Date	Time	Works
Sunday	28/10/2018	05:00	Principal Contractor to take delivery of 2nr. generators
Sunday	28/10/2018	05:00	Principal Contractor to take possession of site and erect heras fencing tight to centre of road - ensure crossing points are incorporated
Sunday	28/10/2018	19:00	Principal Contractor to adjust heras fencing to allow installation works to begin
Sunday	28/10/2018	20:00	Catering Trailers to deliver only units ref: KS-012, KS-013 & KS-014
Sunday	28/10/2018	20:00	Catering Trailers to deliver and install units ref: KS-012, KS-013, KS-014, KS-015, KS-016, KS-017, KS-018, KS-019, KS-020, KS-021, KS-022, KS-023 & KS-024
Sunday	28/10/2018	22:00	DP Structures to deliver and install units ref: KS-001, KS-002, KS-003, KS-004, KS-005, KS-006, KS-007, KS-008, KS-009, KS-010 & KS-011
Monday	29/10/2018	06:00	Principal contractor to adjust heras fencing line to minimise disruption to public, ensuring crossing points are incorporated where possible along with adequate working space for electrical fit out works to commence within the units
Monday	29/10/2018	20:00	Catering Trailers to install units ref: KS-012, KS-013 & KS-014 (Bars & Grill)
Tuesday	30/10/2018	20:00	Dirk to deliver and install unit ref: KS-025 & KS-026
Friday	02/11/2018	06:00	Principal Contractor to remove heras fencing from site
Saturday	03/11/2018	07:00	Principal Contractor to handover to client, units ref: KS-001, KS-002, KS-003, KS-004, KS-005, KS-006, KS-007, KS-008, KS-009, KS-010, KS-011, KS-012, KS-013, KS-014, KS-015, KS-016, KS-017, KS-018, KS-019, KS-020, KS-021, KS-022, KS-023, KS-024, KS-025 & KS-026
Monday	05/11/2018	13:00 until 15:00	All TRADERS Traders occupying units ref: KS-001, KS-002, KS-003, KS-004, KS-005, KS-006, KS-007, KS-008, KS-009, KS-010, KS-011, KS-012, KS-013, KS-014 & KS-015 must offer for inspection by WMB, all electrical installations and any portable electrical equipment that will be used. As detailed in the trader pack, electrical installations certificates must be provided prior to connecting stalls to the power supply. ALL portable electrical items must have a valid PAT test certificate, unless the trader is in possession of a valid receipt proving the item to be less than 1 year old.
Monday	05/11/2018	14:00 until 16:00	All TRADERS Traders occupying units ref: KS-016, KS-017, KS-018, KS-019, KS-020, KS-021, KS-022, KS-023, KS-024, KS-025 & KS-026 must offer for inspection by WMB, all electrical installations and any portable electrical equipment that will be used. As detailed in the trader pack, electrical installations certificates must be provided prior to connecting stalls to the power supply. ALL portable electrical items must have a valid PAT test certificate, unless the trader is in possession of a valid receipt proving the item to be less than 1 year old.

Construction	Construction Issue	24/10/18
Rev	Description	Date
Capital Programmes & Procurement Corporate Core Directorate		
Manchester City Council PO Box 532 Town Hall Manchester M60 2LA		
PROPERTY / JOB TITLE MANCHESTER CHRISTMAS MARKETS 2018 CONSTRUCTION ISSUE		
UPRN		
DRAWING TITLE KING STREET PROPOSED LAYOUT PLAN		
JOB NO. OT/44091/1	DRAWING NO. OT440911-MCC-011	
DATE SEPTEMBER 2018	REVISION	
SCALE 1:250@A1	DRAWN BY: JK	CHECKED BY: JK
APPROVED BY		
MANCHESTER CITY COUNCIL		

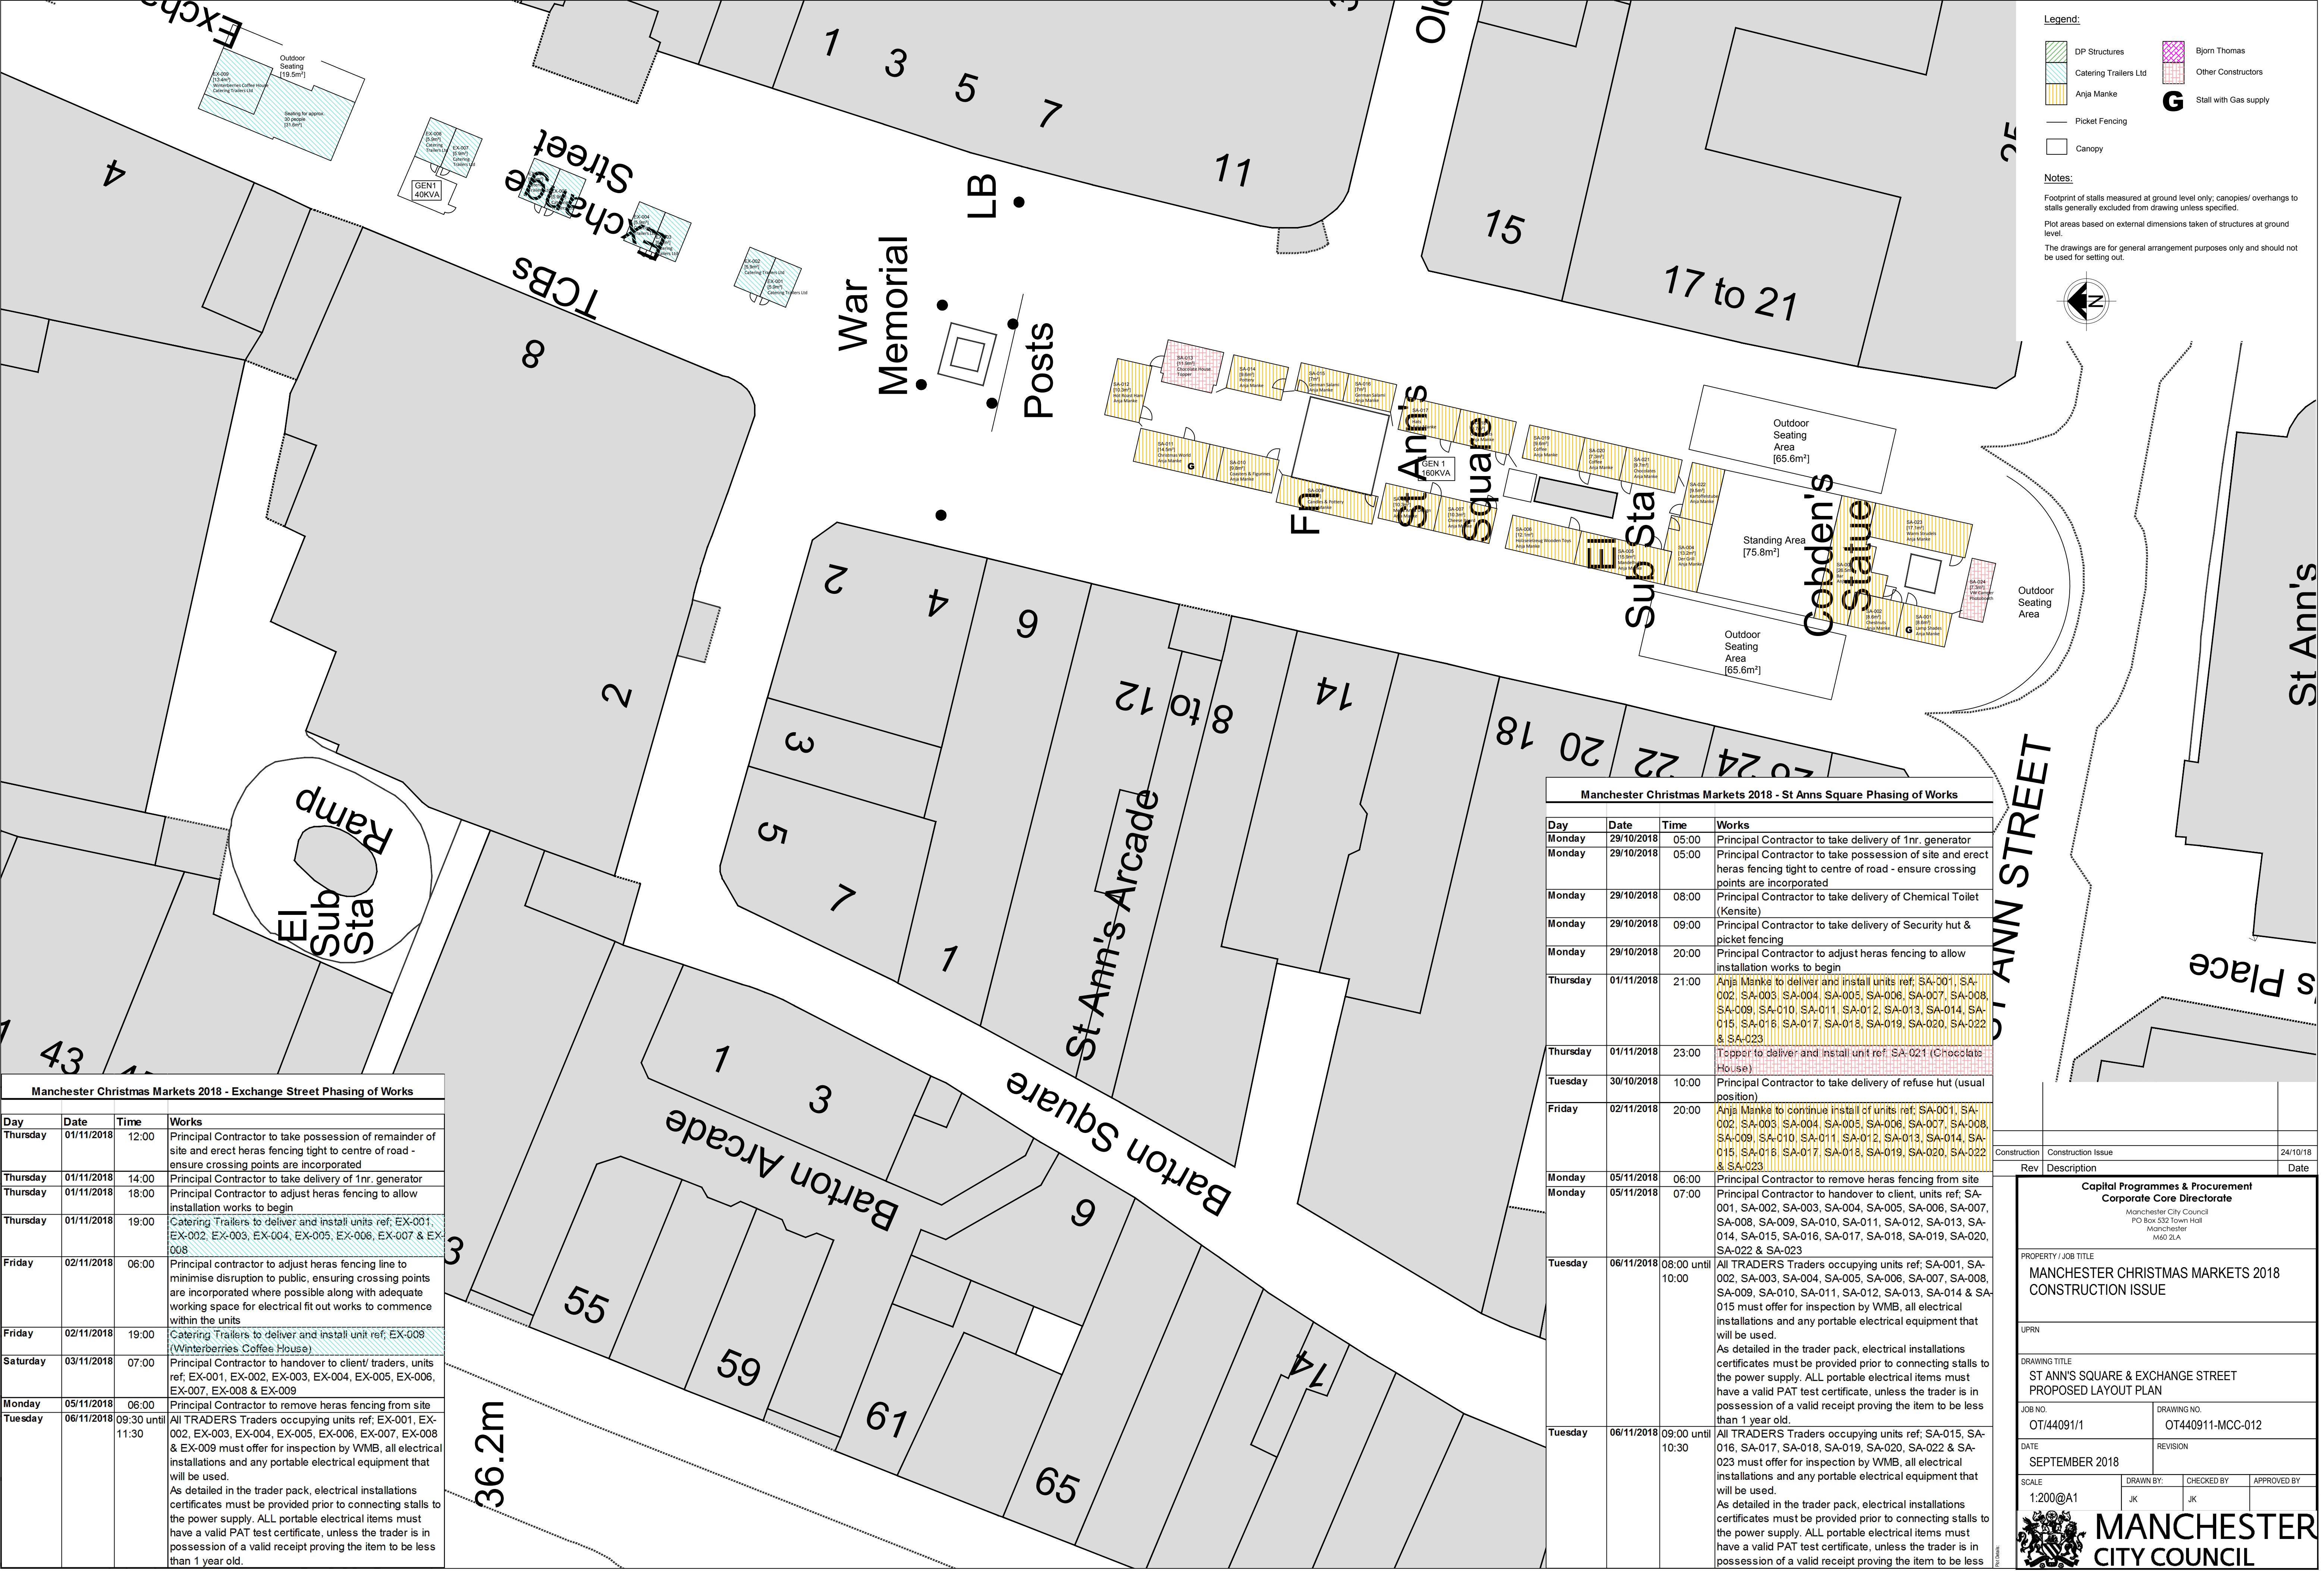

Manchester Christmas Markets 2018 - Exchange Street Phasing of Works			
Day	Date	Time	Works
Thursday	01/11/2018	12:00	Principal Contractor to take possession of remainder of site and erect heras fencing tight to centre of road - ensure crossing points are incorporated
Thursday	01/11/2018	14:00	Principal Contractor to take delivery of 1nr. generator
Thursday	01/11/2018	18:00	Principal Contractor to adjust heras fencing to allow installation works to begin
Thursday	01/11/2018	19:00	Catering Trailers to deliver and install units ref: EX-001, EX-002, EX-003, EX-004, EX-005, EX-006, EX-007 & EX-008
Friday	02/11/2018	06:00	Principal contractor to adjust heras fencing line to minimise disruption to public, ensuring crossing points are incorporated where possible along with adequate working space for electrical fit out works to commence within the units
Friday	02/11/2018	19:00	Catering Trailers to deliver and install unit ref: EX-009 (Winterberries Coffee House)
Saturday	03/11/2018	07:00	Principal Contractor to handover to client/ traders, units ref: EX-001, EX-002, EX-003, EX-004, EX-005, EX-006, EX-007, EX-008 & EX-009
Monday	05/11/2018	06:00	Principal Contractor to remove heras fencing from site
Tuesday	06/11/2018	09:30 until 11:30	All TRADERS Traders occupying units ref: EX-001, EX-002, EX-003, EX-004, EX-005, EX-006, EX-007, EX-008 & EX-009 must offer for inspection by WMB, all electrical installations and any portable electrical equipment that will be used. As detailed in the trader pack, electrical installations certificates must be provided prior to connecting stalls to the power supply. ALL portable electrical items must have a valid PAT test certificate, unless the trader is in possession of a valid receipt proving the item to be less than 1 year old.

Manchester Christmas Markets 2018 - St Anns Square Phasing of Works			
Day	Date	Time	Works
Monday	29/10/2018	05:00	Principal Contractor to take delivery of 1nr. generator
Monday	29/10/2018	05:00	Principal Contractor to take possession of site and erect heras fencing tight to centre of road - ensure crossing points are incorporated
Monday	29/10/2018	08:00	Principal Contractor to take delivery of Chemical Toilet (Kensite)
Monday	29/10/2018	09:00	Principal Contractor to take delivery of Security hut & picket fencing
Monday	29/10/2018	20:00	Principal Contractor to adjust heras fencing to allow installation works to begin
Thursday	01/11/2018	21:00	Anja Manke to deliver and install units ref: SA-001, SA-002, SA-003, SA-004, SA-005, SA-006, SA-007, SA-008, SA-009, SA-010, SA-011, SA-012, SA-013, SA-014, SA-015, SA-016, SA-017, SA-018, SA-019, SA-020, SA-022 & SA-023
Thursday	01/11/2018	23:00	Topper to deliver and install unit ref: SA-021 (Chocolate House)
Tuesday	30/10/2018	10:00	Principal Contractor to take delivery of refuse hut (usual position)
Friday	02/11/2018	20:00	Anja Manke to continue install of units ref: SA-001, SA-002, SA-003, SA-004, SA-005, SA-006, SA-007, SA-008, SA-009, SA-010, SA-011, SA-012, SA-013, SA-014, SA-015, SA-016, SA-017, SA-018, SA-019, SA-020, SA-022 & SA-023
Monday	05/11/2018	06:00	Principal Contractor to remove heras fencing from site
Monday	05/11/2018	07:00	Principal Contractor to handover to client, units ref: SA-001, SA-002, SA-003, SA-004, SA-005, SA-006, SA-007, SA-008, SA-009, SA-010, SA-011, SA-012, SA-013, SA-014, SA-015, SA-016, SA-017, SA-018, SA-019, SA-020, SA-022 & SA-023
Tuesday	06/11/2018	08:00 until 10:00	All TRADERS Traders occupying units ref: SA-001, SA-002, SA-003, SA-004, SA-005, SA-006, SA-007, SA-008, SA-009, SA-010, SA-011, SA-012, SA-013, SA-014 & SA-015 must offer for inspection by WMB, all electrical installations and any portable electrical equipment that will be used. As detailed in the trader pack, electrical installations certificates must be provided prior to connecting stalls to the power supply. ALL portable electrical items must have a valid PAT test certificate, unless the trader is in possession of a valid receipt proving the item to be less than 1 year old.
Tuesday	06/11/2018	09:00 until 10:30	All TRADERS Traders occupying units ref: SA-015, SA-016, SA-017, SA-018, SA-019, SA-020, SA-022 & SA-023 must offer for inspection by WMB, all electrical installations and any portable electrical equipment that will be used. As detailed in the trader pack, electrical installations certificates must be provided prior to connecting stalls to the power supply. ALL portable electrical items must have a valid PAT test certificate, unless the trader is in possession of a valid receipt proving the item to be less

Legend:

DP Structures

Catering Trailers Ltd

Anja Manke

Picket Fencing

Canopy

Bjorn Thomas

Other Constructors

Stall with Gas supply

Notes:

Footprint of stalls measured at ground level only; canopies/ overhangs to stalls generally excluded from drawing unless specified.

Plot areas based on external dimensions taken of structures at ground level.

The drawings are for general arrangement purposes only and should not be used for setting out.

Rev **Description** **Date**

Construction	Construction Issue	24/10/18
--------------	--------------------	----------

Capital Programmes & Procurement
Corporate Core Directorate

Manchester City Council
PO Box 532 Town Hall
Manchester
M60 2LA

PROPERTY / JOB TITLE
MANCHESTER CHRISTMAS MARKETS 2018
CONSTRUCTION ISSUE

UPRN

DRAWING TITLE
ST ANN'S SQUARE & EXCHANGE STREET
PROPOSED LAYOUT PLAN

JOB NO.
OT/44091/1

DRAWING NO.
OT440911-MCC-012

DATE
SEPTEMBER 2018

REVISION

SCALE
1:200@A1

DRAWN BY:
JK

CHECKED BY:
JK

APPROVED BY:

MANCHESTER CITY COUNCIL

Arndale House

Legend:

- DP Structures

Catering Trailers Ltd

Anja Manke
- Bjorn Thomas

Other Constructors


G

Stall with Gas supply
- Picket Fencing

Canopy

Notes:

Footprint of stalls measured at ground level only; canopies/ overhangs to stalls generally excluded from drawing unless specified.
Plot areas based on external dimensions taken of structures at ground level.
The drawings are for general arrangement purposes only and should not be used for setting out.

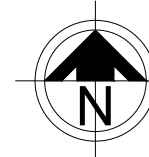

Manchester Christmas Markets 2018 - Market Street Phasing of Works

Day	Date	Time	Who and Task
Wednesday	31/10/2018	05:00	Principal Contractor to take delivery of 2nr. Generators
Wednesday	31/10/2018	14:00	Principal Contractor to take possession of site and erect heras fencing tight to centre of road - ensure crossing points are incorporated. Fence erection to be complete by 16.00
Wednesday	31/10/2018	19:00	Principal Contractor to adjust heras fencing to allow installation works to begin - create 3.7m access road within compound area. Access road must remain clear for emergency vehicles at ALL TIMES
Wednesday	31/10/2018	20:00	Catering Trailers to deliver and install units ref: MS-010, MS-011, MS-012, MS-016, MS-017, MS-022, MS-026, MS-027 & MS-028
Wednesday	31/10/2018	22:00	DP Structures to deliver and install units ref: MS-001, MS-002, MS-003, MS-003A, MS-004, MS-004A, MS-005, MS-006, MS-007, MS-008, MS-009, MS-013, MS-014, MS-015, MS-020, MS-021, MS-023, MS-024, MS-025, MS-029, MS-030, MS-031, MS-032, MS-033, MS-034, MS-035, MS-035A, MS-036, MS-036A, MS-037 & MS-038
Thursday	01/11/2018	06:00	Principal contractor to adjust heras fencing line to minimise disruption to public, ensuring crossing points are incorporated where possible along with adequate working space for electrical fit out works to commence within the units
Thursday	01/11/2018	21:00	Dirk to deliver and install units ref: MS-018 & MS-019
Monday	05/11/2018	06:00	Principal Contractor to remove heras fencing from site
Monday	05/11/2018	07:00	Principal Contractor to handover to client, units ref: MS-001, MS-002, MS-003, MS-003A, MS-004, MS-004A, MS-005, MS-006, MS-007, MS-008, MS-009, MS-010, MS-011, MS-012, MS-013, MS-014, MS-015, MS-016, MS-017, MS-018, MS-019, MS-020, MS-021, MS-022, MS-023, MS-024, MS-025, MS-026, MS-027, MS-028, MS-029, MS-030, MS-031, MS-032, MS-033, MS-034, MS-035, MS-035A, MS-036, MS-036A, MS-037 & MS-038
Tuesday	06/11/2018	09:30 until 11:30	All TRADERS Traders occupying units ref: MS-001, MS-002, MS-003, MS-003A, MS-004, MS-004A, MS-005, MS-006, MS-007, MS-008, MS-009, MS-010, MS-011, MS-012, MS-013, MS-014 & MS-015 must offer for inspection by WMB, all electrical installations and any portable electrical equipment that will be used. As detailed in the trader pack, electrical installations certificates must be provided prior to connecting stalls to the power supply. ALL portable electrical items must have a valid PAT test certificate, unless the trader is in possession of a valid receipt proving the item to be less than 1 year old.
Tuesday	06/11/2018	11:00 until 13:00	All TRADERS Traders occupying units ref: MS-016, MS-017, MS-018, MS-019, MS-020, MS-021, MS-022, MS-023, MS-024, MS-025, MS-026, MS-027, MS-028, MS-029 & MS-030 must offer for inspection by WMB, all electrical installations and any portable electrical equipment that will be used. As detailed in the trader pack, electrical installations certificates must be provided prior to connecting stalls to the power supply. ALL portable electrical items must have a valid PAT test certificate, unless the trader is in possession of a valid receipt proving the item to be less than 1 year old.
Tuesday	06/11/2018	14:00 until 16:00	All TRADERS Traders occupying units ref: MS-031, MS-032, MS-033, MS-034, MS-035, MS-035A, MS-036, MS-036A, MS-037 & MS-038 must offer for inspection by WMB, all electrical installations and any portable electrical equipment that will be used. As detailed in the trader pack, electrical installations certificates must be provided prior to connecting stalls to the power supply. ALL portable electrical items must have a valid PAT test certificate, unless the trader is in possession of a valid receipt proving the item to be less than 1 year old.

Construction		Construction Issue	24/10/18
Rev	Description	Date	
Capital Programmes & Procurement Corporate Core Directorate Manchester City Council PO Box 532 Town Hall Manchester M60 2JA			
PROPERTY / JOB TITLE MANCHESTER CHRISTMAS MARKETS 2018 CONSTRUCTION ISSUE			
UPRN			
DRAWING TITLE MARKET STREET PROPOSED LAYOUT PLAN			
JOB NO. OT/44091/1		DRAWING NO. OT440911-MCC-013	
DATE SEPTEMBER 2018		REVISION	
SCALE 1:350@A1	DRAWN BY: JK	CHECKED BY: JK	APPROVED BY:
 MANCHESTER CITY COUNCIL			

Manchester Christmas Markets 2018 - Cathedral Gardens Phasing of Works			
Day	Date	Time	Works
Sunday	14/10/2018	10:00	Installation of heras fencing to begin
Monday	15/10/2018	08:00	Promarqueeevents to begin delivery and install of Ice Rink
Monday	22/10/2018	08:00	Hamilton Ice Sculpters to begin delivery and install of Ice Village
Thursday	25/10/2018	20:30	DP Structures to deliver and install units ref: CG-001, CG-002, CG-003, CG-004, CG-005, CG-006, CG-006, CG-007 & CG-008 and CG-012, CG-013, CG-014, CG-015, CG-016, CG-017 & CG-018
Friday	26/10/2018	19:30	Catering Trailers to deliver and install units ref: CG-018 (The Well Coffee)
Tuesday	30/10/2018	20:00	Bjorn Thomas to deliver and install unit ref: CG-017 (Windmill Bar)
Wednesday	31/10/2018	08:00	Dreyer to deliver and install units ref: CG-019 (Pancake House)
Monday	05/11/2018	07:00	Principal Contractor to handover to client, units ref: CG-001, CG-002, CG-003, CG-004, CG-005, CG-006, CG-006, CG-007, CG-008, CG-009, CG-010, CG-011, CG-012, CG-012, CG-013, CG-014, CG-015, CG-016, CG-017 & CG-018
Wednesday	07/11/2018	10:00 until 12.30	All TRADERS Traders occupying units ref: CG-001, CG-002, CG-003, CG-004, CG-005, CG-006, CG-006, CG-007, CG-008, CG-009, CG-010, CG-011, CG-012, CG-013, CG-014, CG-015, CG-016, CG-017 & CG-018 must offer for inspection by WMB, all electrical installations and any portable electrical equipment that will be used. As detailed in the trader pack, electrical installations certificates must be provided prior to connecting stalls to the power supply. ALL portable electrical items must have a valid PAT test certificate, unless the trader is in possession of a valid receipt proving the item to be less than 1 year old.

